

NOTES:-

- 01.ALL DIMENSIONS SHALL BE COUNTER CHECKED ON THE SITE PRIOR TO START OF WORK.
 - 02.WRITTEN DIMENSIONS SHOULD BE FOLLOWED.
 - 03.ANY CHANGE REQUIRED SHALL BE CONFIRMED WITH THE ARCHITECT PRIOR TO START OF WORK.
 - 04.THIS DRAWING SHALL BE READ IN CONJUNCTION WITH OTHER PERTINENT DRAWINGS / DOCUMENTS.
 - 05.IN CASE OF ANY DISCRIPANCY THE SAME SHALLBE REFERRED TO THE ARCHITECT.
- *CAUTION:
WHILE EVERY ATTEMPT HAS BEEN MADE IN THE PREPARATION OF THIS DRAWING TO AVOID MISTAKES,THE MAKER CANNOT GUARENTEE AGAINST THE HUMAN ERROR. THE CONTRACTOR ON THE JOB MUST CHECK ALL DIMENSIONS AND OTHER DETAILS AND BE RESPONSIBLE FOR THE SAME

REVISIONS:-

NO	DATE	DESCRIPTION

PROJECT:-

MPEDA

TITLE:-

MPEDA CONFERENCE
PROPOSED NTERIOR LAYOUT

REFERENCE	<input type="checkbox"/>	SANCTION	<input type="checkbox"/>
WORKING	<input type="checkbox"/>	TENDER	<input type="checkbox"/>
DWN: KURIACHAN	SCALE: 1:100	SHEET NO:01	
CKD:	SHEET SIZE:A3	DATE: 28.06.2021	

All dimensions are in metres,unless specified


INSPIRATION

for nature friendly built environmen t
3rd floor Andryan Arcade, North of BTH Sarovaram,
Kannadikkadu, NH bypass, Maradu P.O,
Kochi-682304, Kerala, India

Email: inspiration@inspire-india.com
inspire@vsnl.com
www.inspire-india.com

THIS DRAWING IS THE PROPERTY OF INSPIRATION. IT IS NOT TO BE REPRODUCED, COPIED, HANDED OVER TO A THIRD PARTY OR USED FOR ANY PURPOSE OTHER THAN THAT FOR WHICH IT HAS BEEN LOANED.

DWG. NO.
MPEDA/CONF/WD/01/00/28.06.2021

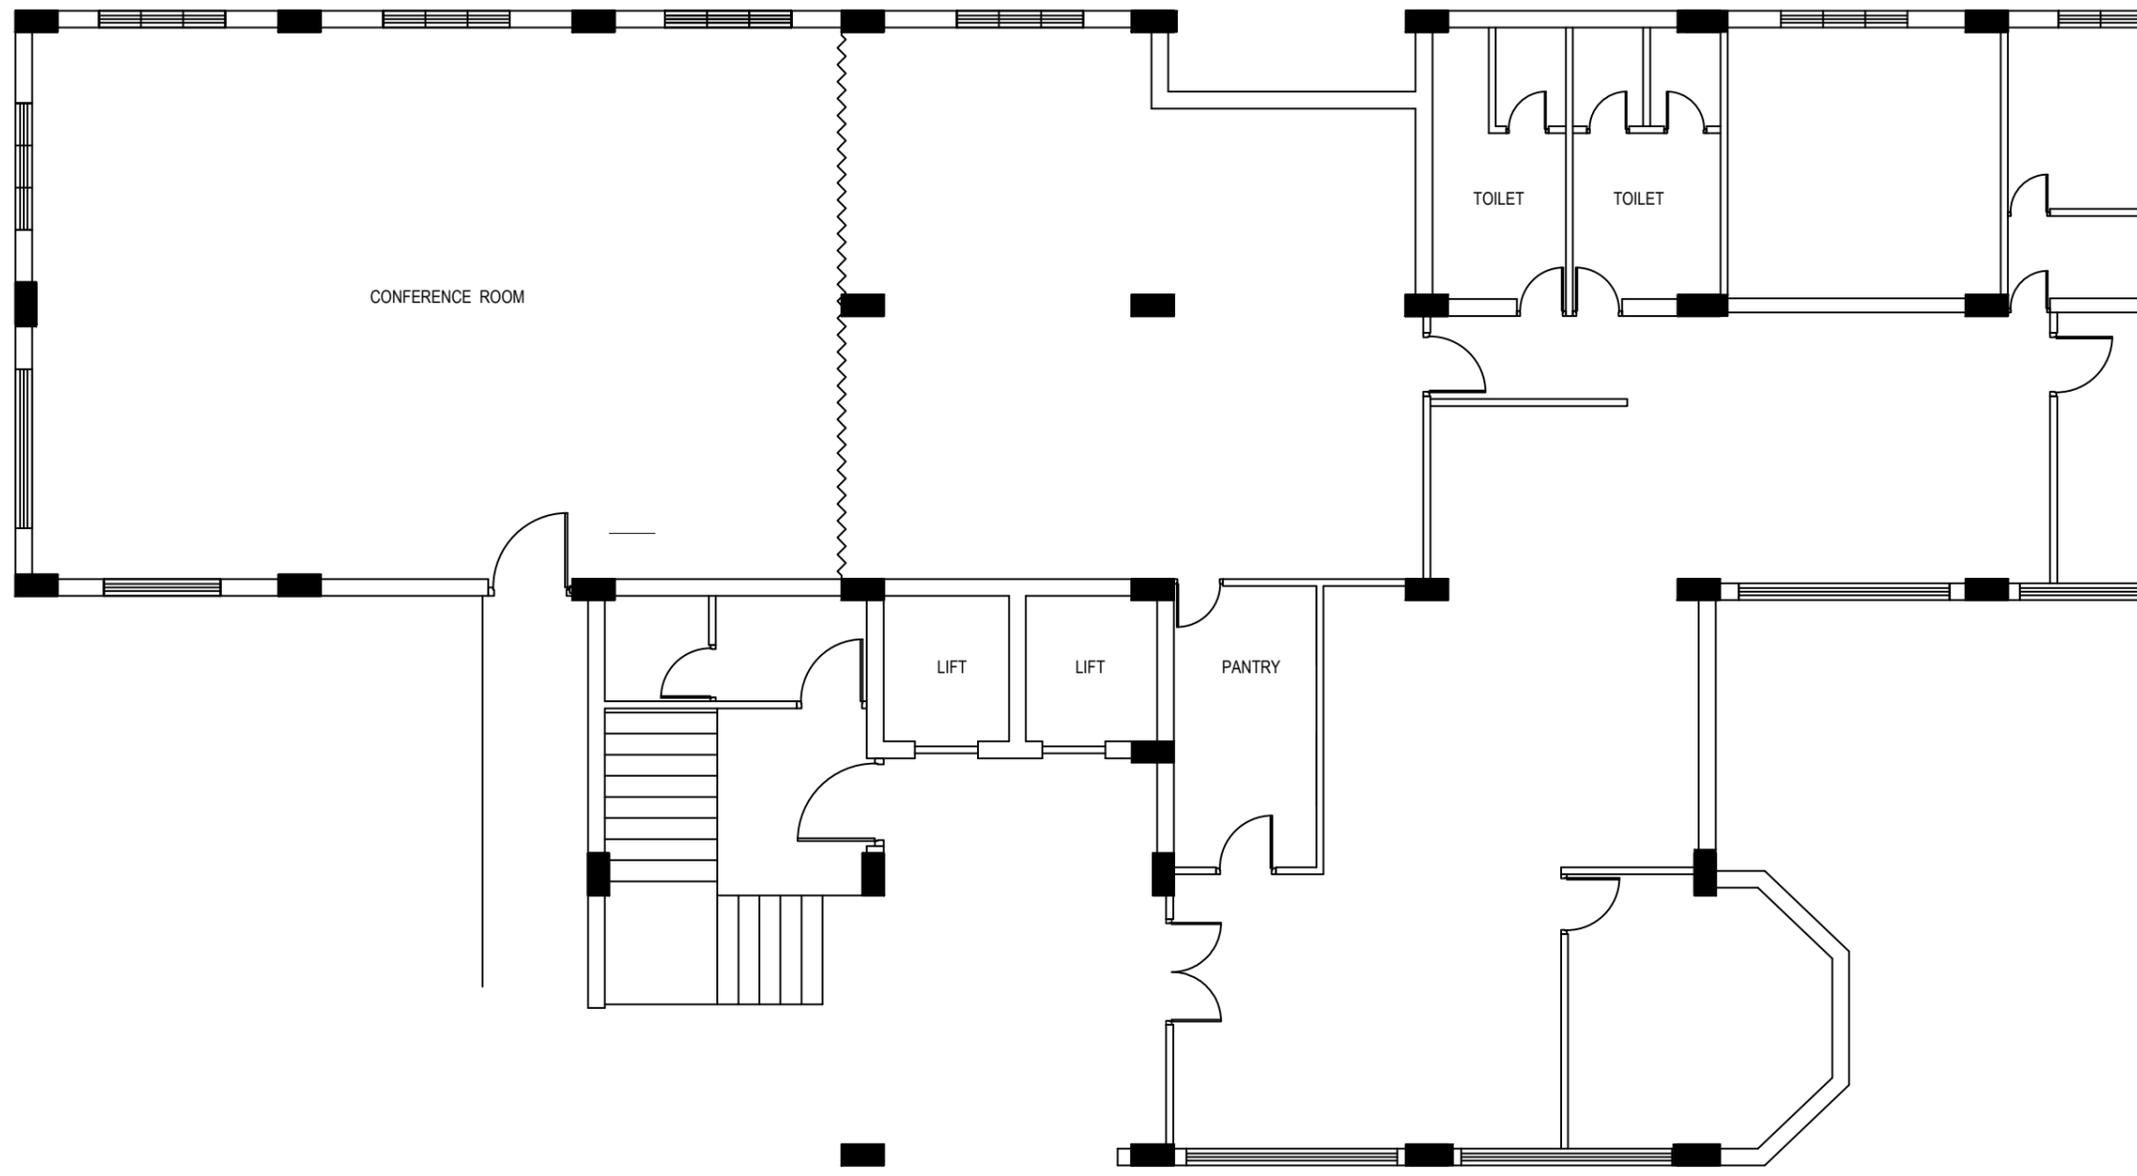

NOTES:-

- 01.ALL DIMENSIONS SHALL BE COUNTER CHECKED ON THE SITE PRIOR TO START OF WORK.
- 02.WRITTEN DIMENSIONS SHOULD BE FOLLOWED.
- 03.ANY CHANGE REQUIRED SHALL BE CONFIRMED WITH THE ARCHITECT PRIOR TO START OF WORK.
- 04.THIS DRAWING SHALL BE READ IN CONJUNCTION WITH OTHER PERTINENT DRAWINGS / DOCUMENTS.
- 05.IN CASE OF ANY DISCRIPANCY THE SAME SHALLBE REFERRED TO THE ARCHITECT.

*CAUTION:
WHILE EVERY ATTEMPT HAS BEEN MADE IN THE PREPARATION OF THIS DRAWING TO AVOID MISTAKES,THE MAKER CANNOT GUARENTEE AGAINST THE HUMAN ERROR. THE CONTRACTOR ON THE JOB MUST CHECK ALL DIMENSIONS AND OTHER DETAILS AND BE RESPONSIBLE FOR THE SAME

REVISIONS:-

NO	DATE	DESCRIPTION

PROJECT:-
MPEDA

TITLE:-
MPEDA CONFERENCE
EXISTING DRAWING

REFERENCE	<input type="checkbox"/>	SANCTION	<input type="checkbox"/>
WORKING	<input type="checkbox"/>	TENDER	<input type="checkbox"/>
DWN: KURIACHAN	SCALE: 1:100	SHEET NO:02	
CKD:	SHEET SIZE:A3	DATE: 28.06.2021	

All dimensions are in metres,unless specified

INSPIRATION
for nature friendly built environmen t
3rd floor Andryan Arcade, North of BTH Sarovaram,
Kannadikkadu, NH bypass, Maradu P.O,
Kochi-682304, Kerala, India

Email: inspiration@inspire-india.com
inspire@vsnl.com
www.inspire-india.com

THIS DRAWING IS THE PROPERTY OF INSPIRATION. IT IS NOT TO BE REPRODUCED, COPIED, HANDED OVER TO A THIRD PARTY OR USED FOR ANY PURPOSE OTHER THAN THAT FOR WHICH IT HAS BEEN LOANED.

DWG. NO.
MPEDA/CONF/WD/02/00/28.06.2021

NOTES:-

- 01.ALL DIMENSIONS SHALL BE COUNTER CHECKED ON THE SITE PRIOR TO START OF WORK.
- 02.WRITTEN DIMENSIONS SHOULD BE FOLLOWED.
- 03.ANY CHANGE REQUIRED SHALL BE CONFIRMED WITH THE ARCHITECT PRIOR TO START OF WORK.
- 04.THIS DRAWING SHALL BE READ IN CONJUNCTION WITH OTHER PERTINENT DRAWINGS / DOCUMENTS.
- 05.IN CASE OF ANY DISCRIPANCY THE SAME SHALLBE REFERRED TO THE ARCHITECT.

*CAUTION:
WHILE EVERY ATTEMPT HAS BEEN MADE IN THE PREPARATION OF THIS DRAWING TO AVOID MISTAKES,THE MAKER CANNOT GUARENTEE AGAINST THE HUMAN ERROR. THE CONTRACTOR ON THE JOB MUST CHECK ALL DIMENSIONS AND OTHER DETAILS AND BE RESPONSIBLE FOR THE SAME

-  Sunken Area demolition & filling
-  To be demolished
-  To be filled

REVISIONS:-

NO	DATE	DESCRIPTION

PROJECT:-
MPEDA

TITLE:-
MPEDA CONFERENCE
DEMOLITION DRAWING

REFERENCE <input type="checkbox"/>	SANCTION <input type="checkbox"/>
WORKING <input type="checkbox"/>	TENDER <input type="checkbox"/>
DWN: KURIACHAN	SCALE: 1:100
CKD:	SHEET NO:03
	SHEET SIZE:A3
	DATE: 28.06.2021

All dimensions are in metres,unless specified

INSPIRATION


for nature friendly built environmen t
3rd floor Andryan Arcade, North of BTH Sarovaram,
Kannadikkadu, NH bypass, Maradu P.O,
Kochi-682304, Kerala, India

Email: inspiration@inspire-india.com
inspire@vsnl.com
www.inspire-india.com

THIS DRAWING IS THE PROPERTY OF INSPIRATION. IT IS NOT TO BE REPRODUCED, COPIED, HANDED OVER TO A THIRD PARTY OR USED FOR ANY PURPOSE OTHER THAN THAT FOR WHICH IT HAS BEEN LOANED.

DWG. NO.

MPEDA/CONF/WD/03/00/28.06.2021

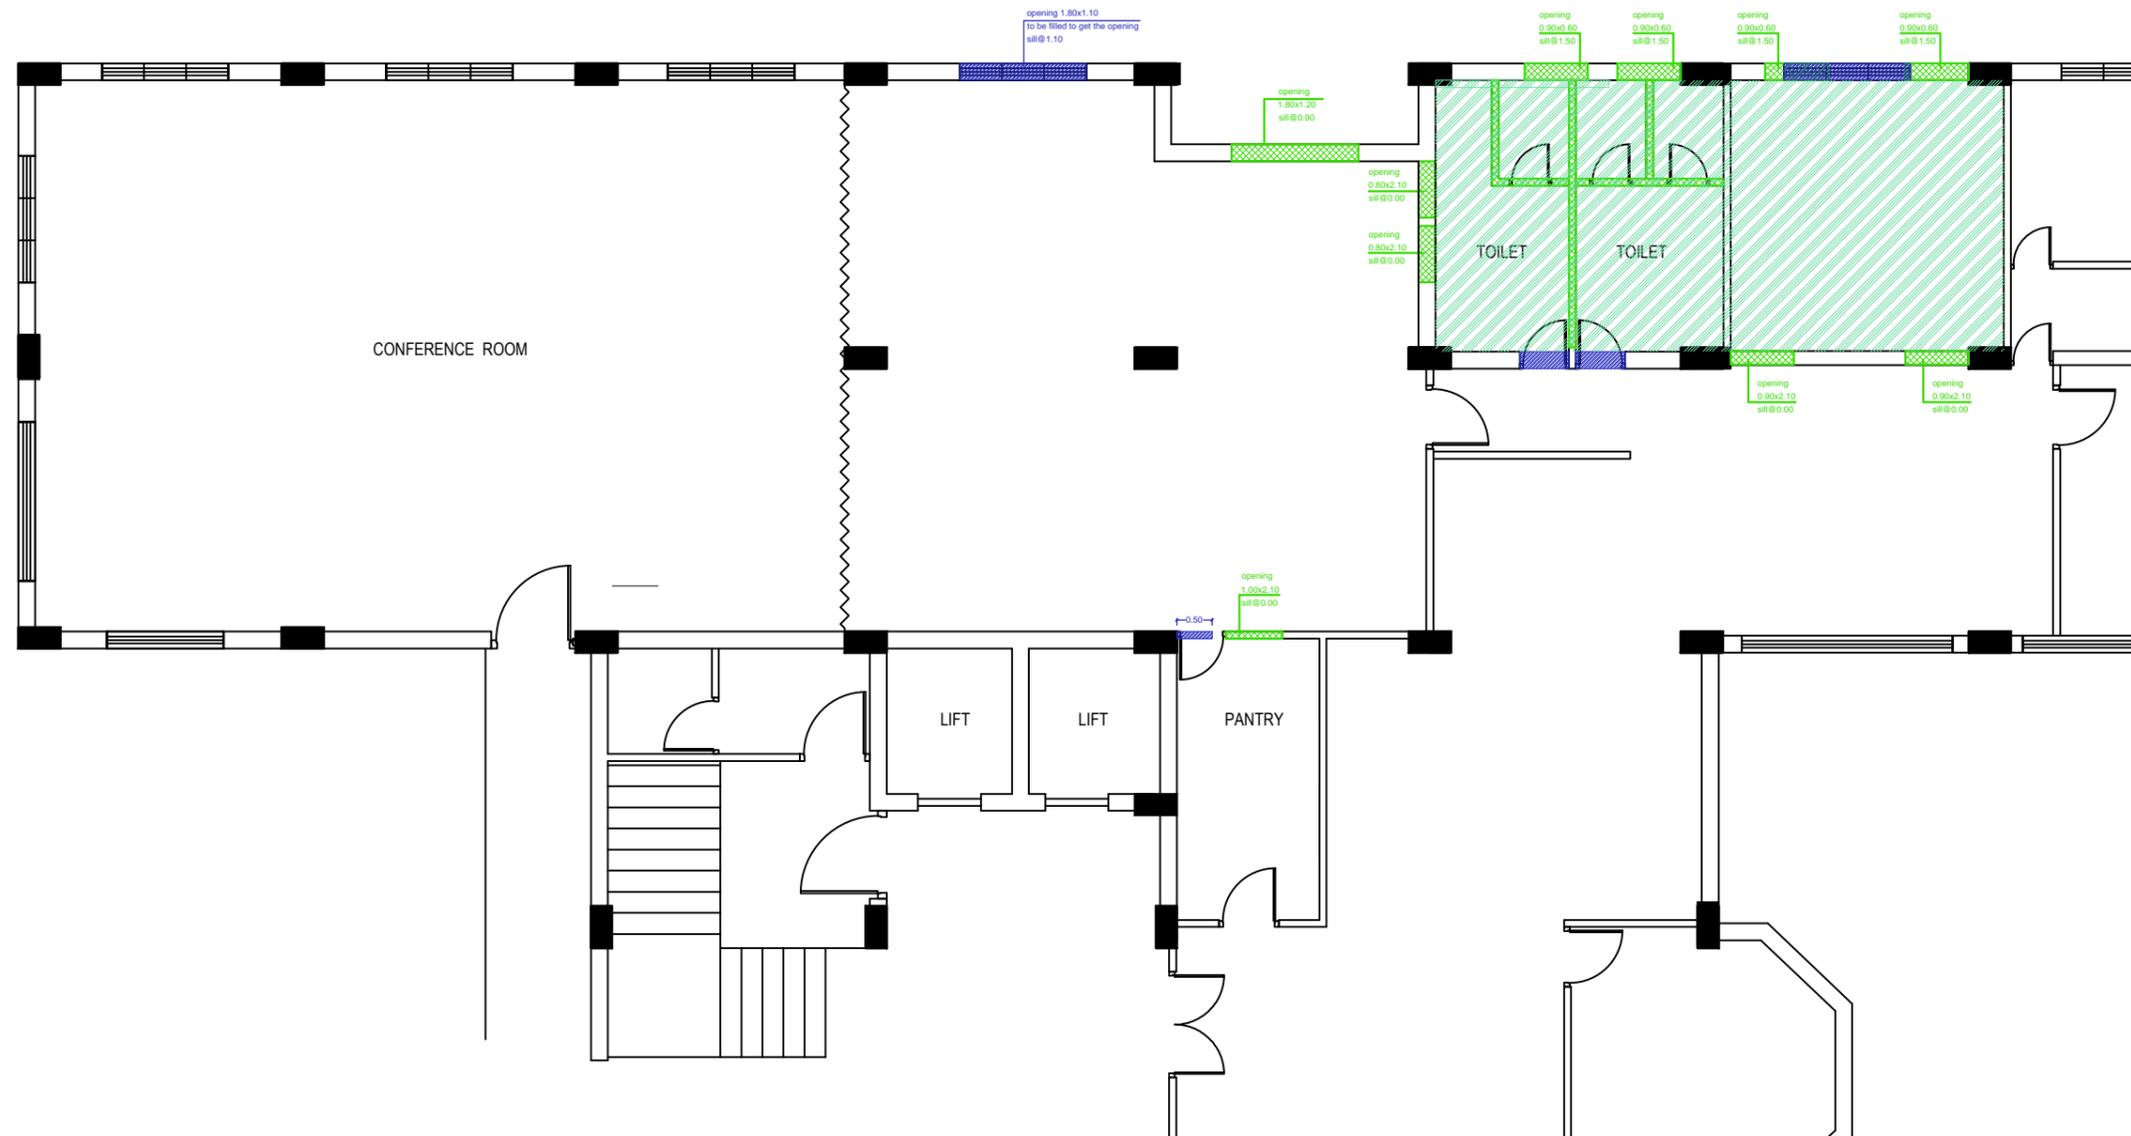

NOTES:-

- 01.ALL DIMENSIONS SHALL BE COUNTER CHECKED ON THE SITE PRIOR TO START OF WORK.
- 02.WRITTEN DIMENSIONS SHOULD BE FOLLOWED.
- 03.ANY CHANGE REQUIRED SHALL BE CONFIRMED WITH THE ARCHITECT PRIOR TO START OF WORK.
- 04.THIS DRAWING SHALL BE READ IN CONJUNCTION WITH OTHER PERTINENT DRAWINGS / DOCUMENTS.
- 05.IN CASE OF ANY DISCRIPANCY THE SAME SHALLBE REFERRED TO THE ARCHITECT.

*CAUTION:
WHILE EVERY ATTEMPT HAS BEEN MADE IN THE PREPARATION OF THIS DRAWING TO AVOID MISTAKES,THE MAKER CANNOT GUARENTEE AGAINST THE HUMAN ERROR. THE CONTRACTOR ON THE JOB MUST CHECK ALL DIMENSIONS AND OTHER DETAILS AND BE RESPONSIBLE FOR THE SAME

-  New Brick wall
-  Full ht. wooden partition
-  Wood & Glass partition
-  15 cm Raised Floor

REVISIONS:-

NO	DATE	DESCRIPTION

PROJECT:-

MPEDA

TITLE:-

MPEDA CONFERENCE

BRICK WORK DRAWING

REFERENCE <input type="checkbox"/>	SANCTION <input type="checkbox"/>
WORKING <input type="checkbox"/>	TENDER <input type="checkbox"/>

DWN: KURIACHAN SCALE: 1:100 SHEET NO:04
CKD: SHEET SIZE:A3 DATE: 28.06.2021

All dimensions are in metres,unless specified

INSPIRATION

for nature friendly built environmen t


3rd floor Andryan Arcade, North of BTH Sarovaram,
Kannadikkadu, NH bypass, Maradu P.O,
Kochi-682304, Kerala, India




Email: inspiration@inspire-india.com
inspire@vsnl.com
www.inspire-india.com

THIS DRAWING IS THE PROPERTY OF INSPIRATION. IT IS NOT TO BE REPRODUCED, COPIED, HANDED OVER TO A THIRD PARTY OR USED FOR ANY PURPOSE OTHER THAN THAT FOR WHICH IT HAS BEEN LOANED.

DWG. NO.

MPEDA/CONF/WD/04/00/28.06.2021

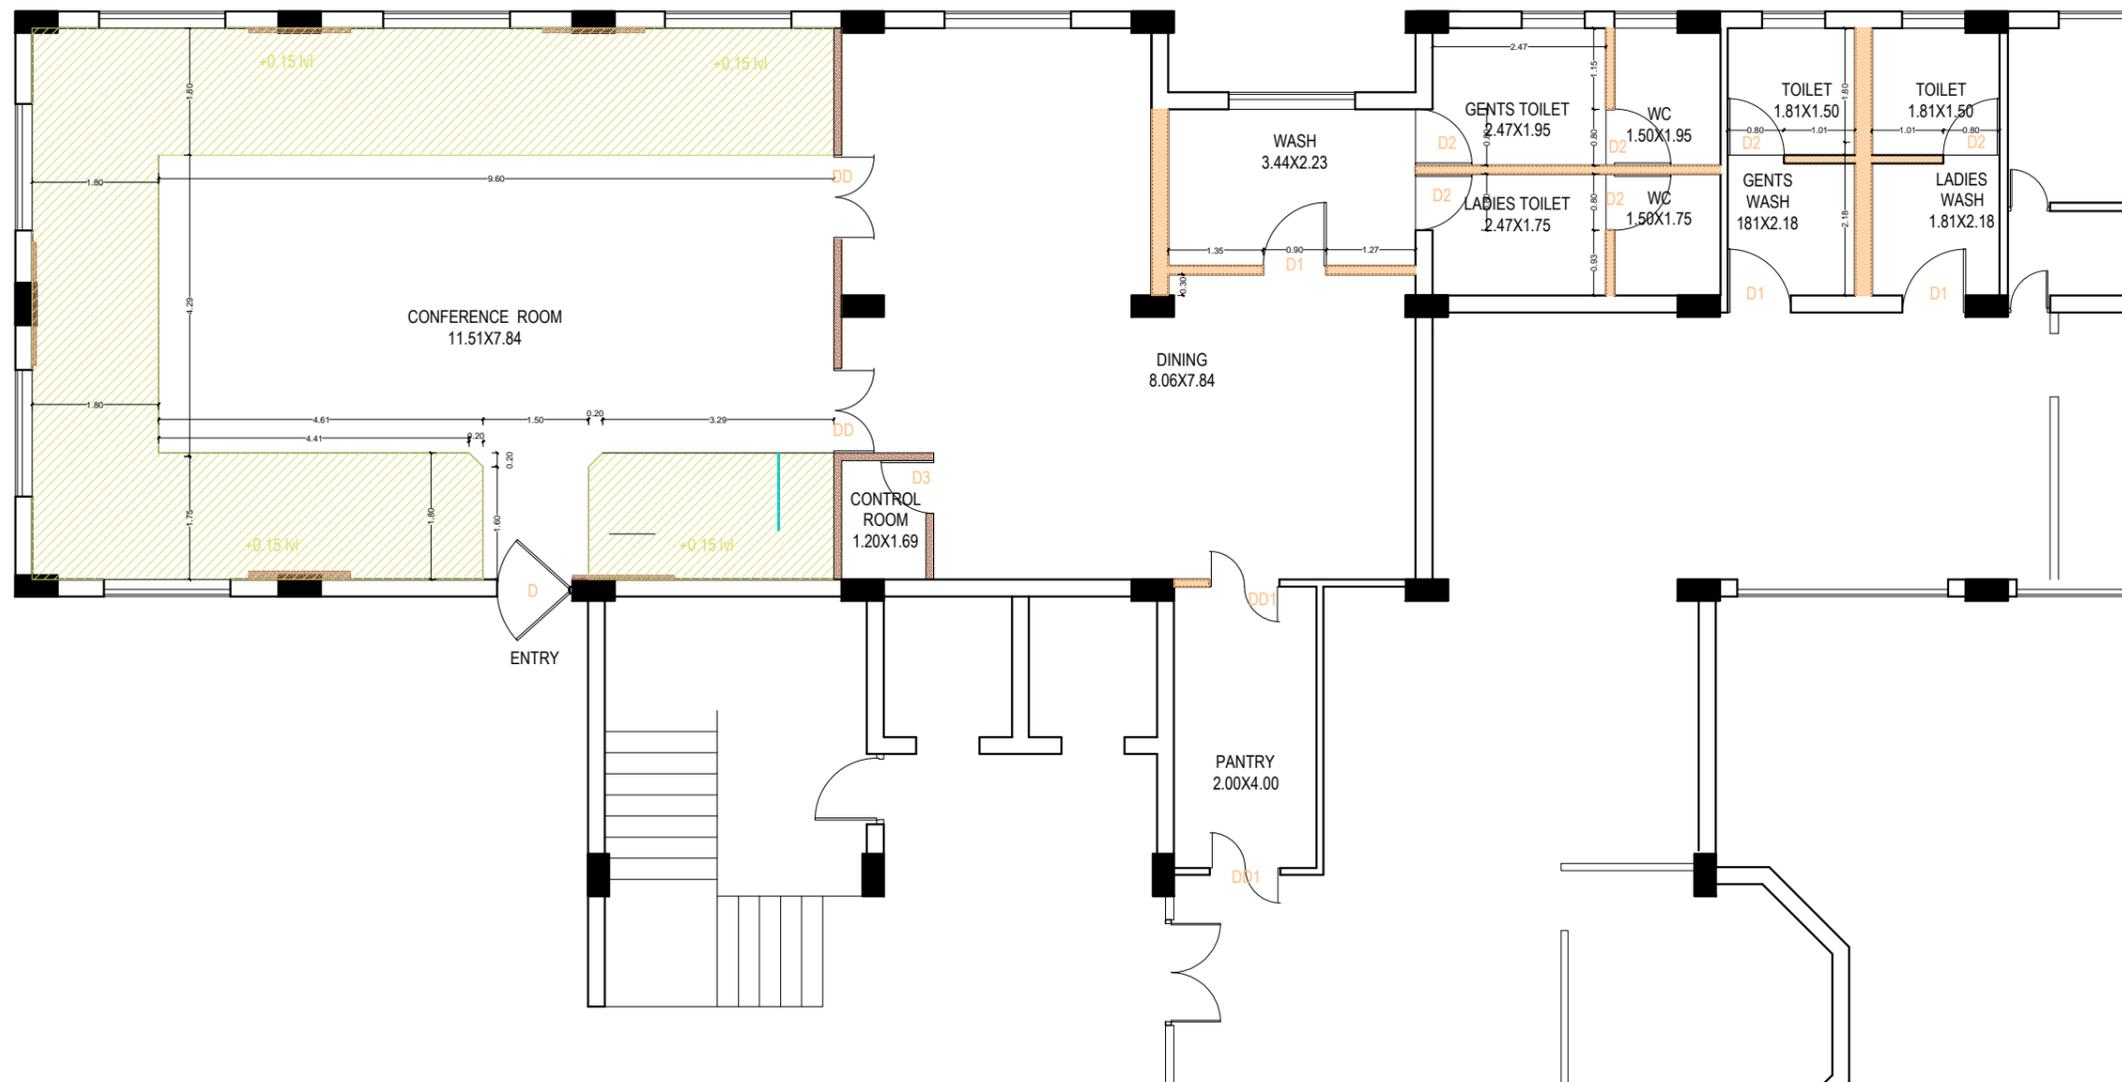

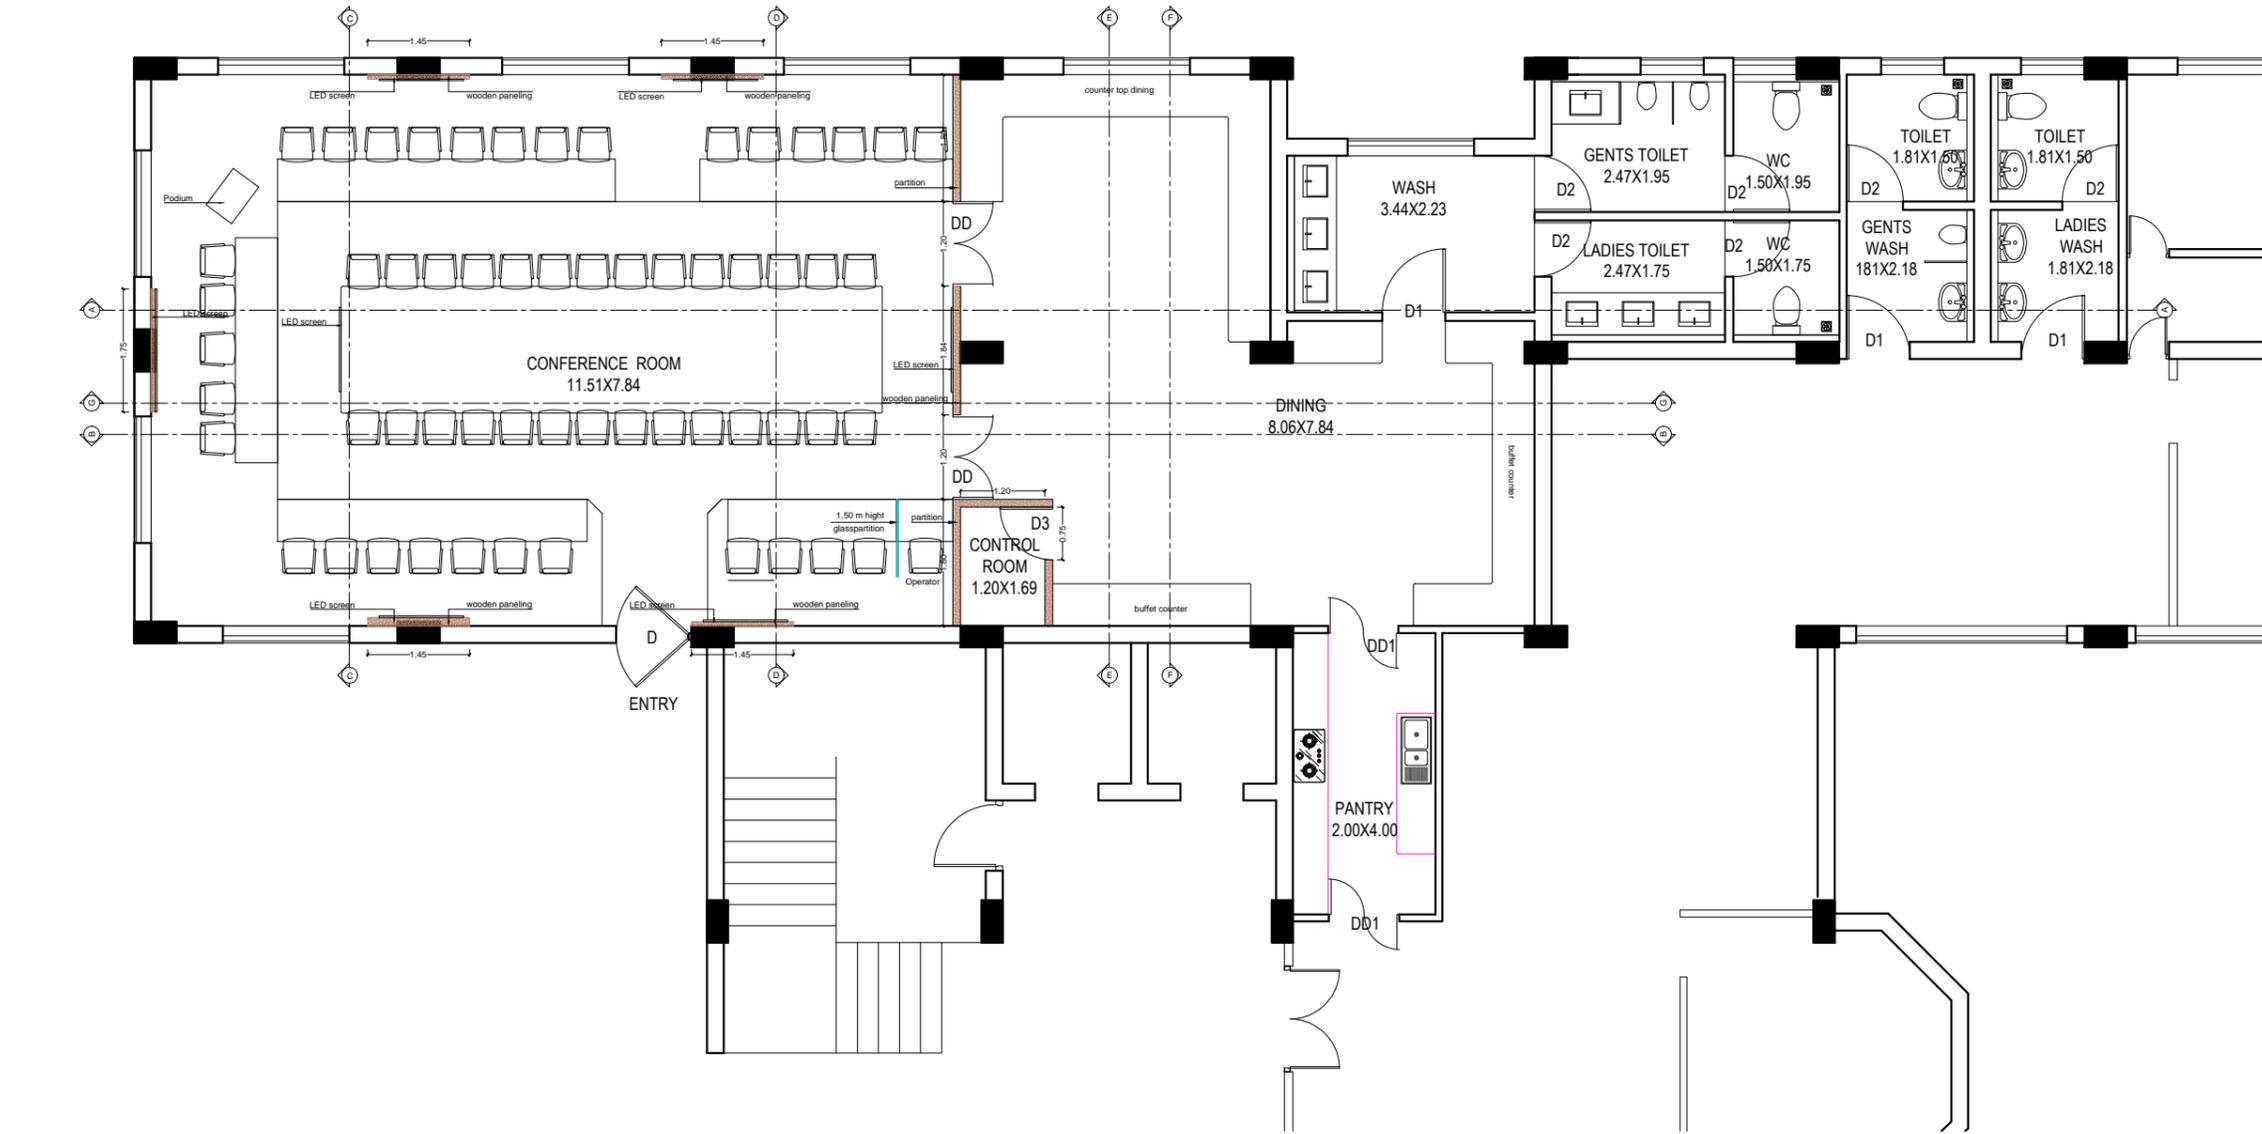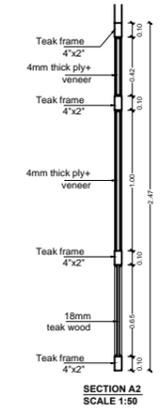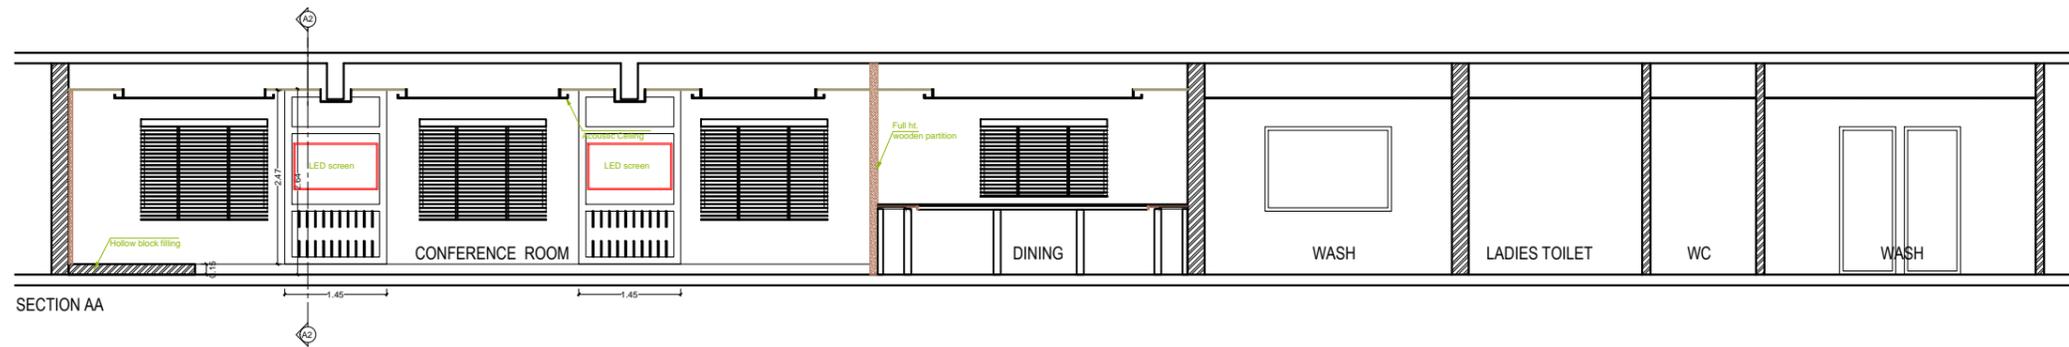

NOTES:-

- 01. ALL DIMENSIONS SHALL BE COUNTER CHECKED ON THE SITE PRIOR TO START OF WORK.
 - 02. WRITTEN DIMENSIONS SHOULD BE FOLLOWED.
 - 03. ANY CHANGE REQUIRED SHALL BE CONFIRMED WITH THE ARCHITECT PRIOR TO START OF WORK.
 - 04. THIS DRAWING SHALL BE READ IN CONJUNCTION WITH OTHER PERTINENT DRAWINGS / DOCUMENTS.
 - 05. IN CASE OF ANY DISCREPANCY THE SAME SHALL BE REFERRED TO THE ARCHITECT.
- *CAUTION:
WHILE EVERY ATTEMPT HAS BEEN MADE IN THE PREPARATION OF THIS DRAWING TO AVOID MISTAKES, THE MAKER CANNOT GUARANTEE AGAINST THE HUMAN ERROR. THE CONTRACTOR ON THE JOB MUST CHECK ALL DIMENSIONS AND OTHER DETAILS AND BE RESPONSIBLE FOR THE SAME

REVISIONS:-

NO	DATE	DESCRIPTION

PROJECT:-
MPEDA

TITLE:-
MPEDA CONFERENCE
INTERIOR LAYOUT & SECTION AA

REFERENCE	<input type="checkbox"/>	SANCTION	<input type="checkbox"/>
WORKING	<input type="checkbox"/>	TENDER	<input type="checkbox"/>
DWN: KURIACHAN	SCALE: 1:100	SHEET NO: 05	
CKD:	SHEET SIZE: A3	DATE: 28.06.2021	

All dimensions are in metres, unless specified


INSPIRATION
for nature friendly built environment

3rd floor Andryan Arcade, North of BTH Sarovaram,
Kannadikkadu, NH bypass, Maradu P.O,
Kochi-682304, Kerala, India


Email: inspiration@inspire-india.com
inspire@vsnl.com
www.inspire-india.com

THIS DRAWING IS THE PROPERTY OF INSPIRATION. IT IS NOT TO BE REPRODUCED, COPIED, HANDED OVER TO A THIRD PARTY OR USED FOR ANY PURPOSE OTHER THAN THAT FOR WHICH IT HAS BEEN LOANED.


DWG. NO.
MPEDA/CONF/WD/05/00/28.06.2021

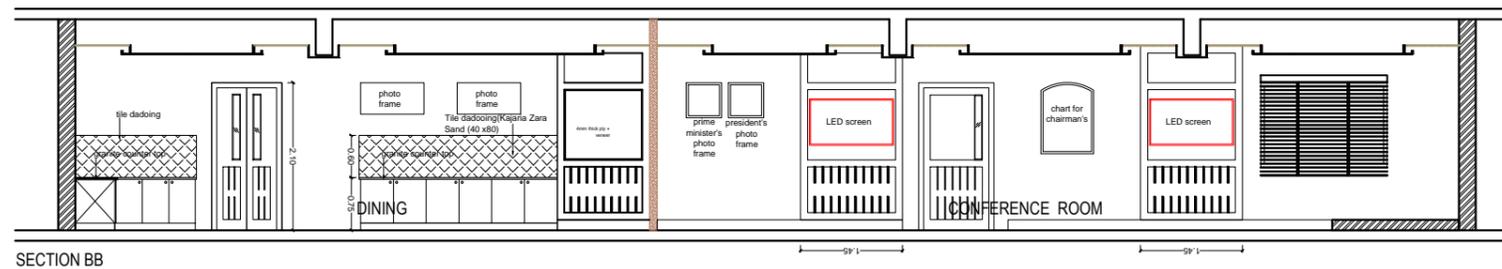


SECTION BB

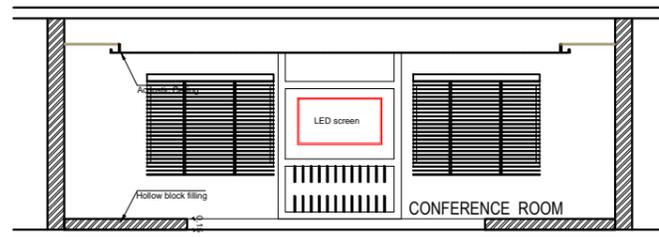


SECTION CC

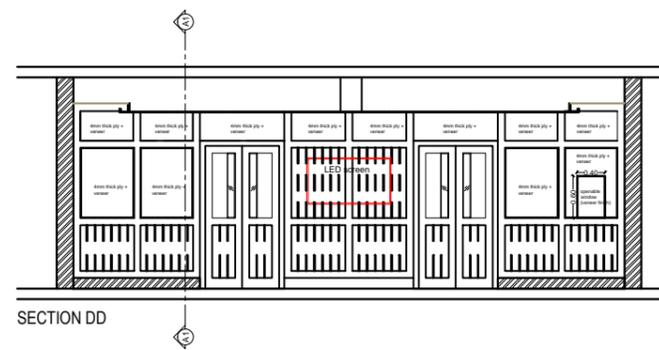


SECTION DD

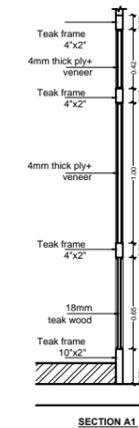


SECTION A1

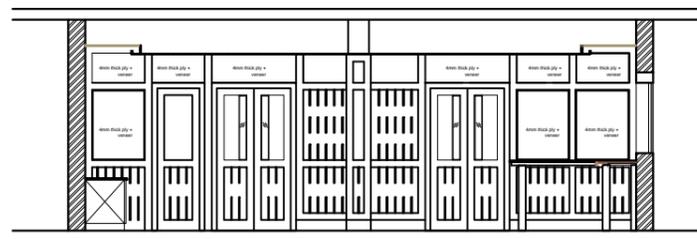

SECTION EE

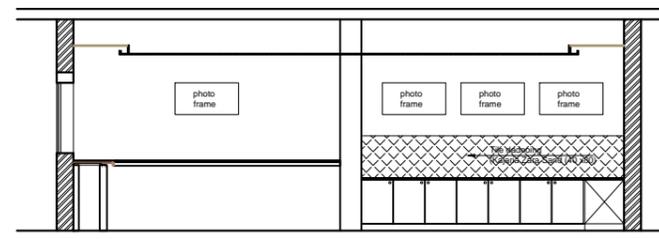

SECTION FF

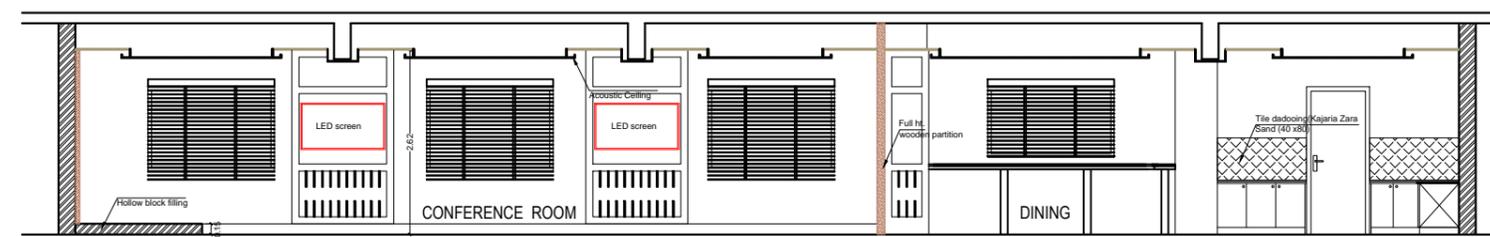

SECTION GG

NOTES:-

01. ALL DIMENSIONS SHALL BE COUNTER CHECKED ON THE SITE PRIOR TO START OF WORK.
02. WRITTEN DIMENSIONS SHOULD BE FOLLOWED.
03. ANY CHANGE REQUIRED SHALL BE CONFIRMED WITH THE ARCHITECT PRIOR TO START OF WORK.
04. THIS DRAWING SHALL BE READ IN CONJUNCTION WITH OTHER PERTINENT DRAWINGS / DOCUMENTS.
05. IN CASE OF ANY DISCREPANCY THE SAME SHALL BE REFERRED TO THE ARCHITECT.

*CAUTION:
WHILE EVERY ATTEMPT HAS BEEN MADE IN THE PREPARATION OF THIS DRAWING TO AVOID MISTAKES, THE MAKER CANNOT GUARANTEE AGAINST THE HUMAN ERROR. THE CONTRACTOR ON THE JOB MUST CHECK ALL DIMENSIONS AND OTHER DETAILS AND BE RESPONSIBLE FOR THE SAME

REVISIONS:-

NO	DATE	DESCRIPTION

PROJECT:-
MPEDA

TITLE:-
MPEDA CONFERENCE
SECTIONS

REFERENCE	<input type="checkbox"/>	SANCTION	<input type="checkbox"/>
WORKING	<input type="checkbox"/>	TENDER	<input type="checkbox"/>
DWN: KURIACHAN	SCALE: 1:100	SHEET NO:06	
CKD:	SHEET SIZE:A3	DATE: 28.06.2021	
All dimensions are in metres, unless specified			


INSPIRATION

for nature friendly built environment
3rd floor Andryan Arcade, North of BTH Sarovaram,
Kannadikkadu, NH bypass, Maradu P.O,
Kochi-682304, Kerala, India


Email: inspiration@inspire-india.com
inspire@vsnl.com
www.inspire-india.com

THIS DRAWING IS THE PROPERTY OF INSPIRATION. IT IS NOT TO BE REPRODUCED, COPIED, HANDED OVER TO A THIRD PARTY OR USED FOR ANY PURPOSE OTHER THAN THAT FOR WHICH IT HAS BEEN LOANED.


DWG. NO.
MPEDA/CONF/WD/06/00/28.06.2021

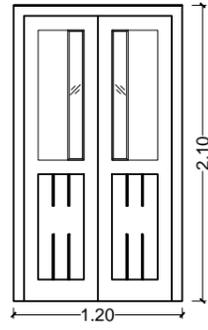


DD
DOUBLE DOOR WITH GLASS SLIT
Fittings/Fixtures
 Hinges (4 nos) - 926.83.310 hafele
 Door closer - 931.84.429 hafele
 Pull handle - 903.01.704 hafele
 Lock - 911.22.551 hafele

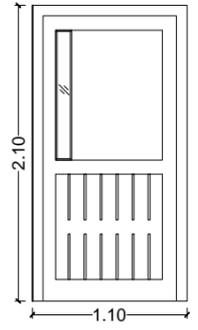


D
DOOR WITH GLASS SLIT
Fittings/Fixtures
 Hinges (4 nos) - 926.83.310 hafele
 Door closer - 931.84.429 hafele
 Pull handle - 903.01.704 hafele
 Lock - 911.22.551 hafele

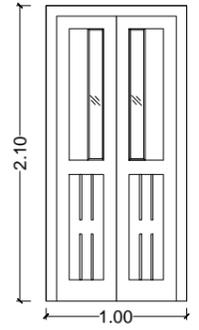


DD1
DOUBLE SWING DOOR WITH GLASS SLIT
Fittings/Fixtures
 Hinges (4 nos) - 926.83.310 hafele
 Door closer - 931.84.429 hafele
 Pull handle - 903.01.704 hafele
 Lock - 911.22.551 hafele

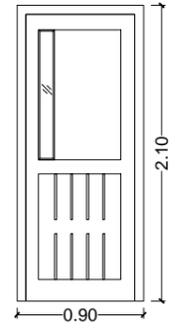

D1
DOOR WITH GLASS SLIT
Fittings/Fixtures
 Hinges (4 nos) - 926.83.310 hafele
 Door closer - 931.84.429 hafele
 Pull handle - 903.01.704 hafele
 Lock - 911.22.551 hafele

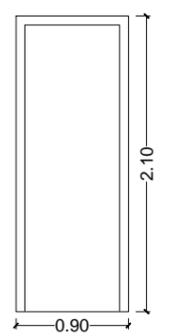

D2
32MM THK. FLUSH DOOR WITH HARDWOOD FRAME
Fittings/Fixtures
 Hinges (4 nos) - 926.83.310 hafele
 Door closer - 931.84.429 hafele
 Pull handle - 903.01.704 hafele
 Lock - 911.22.551 hafele

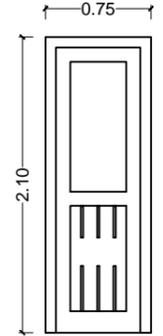

D3
DOOR
Fittings/Fixtures
 Hinges (4 nos) - 926.83.310 hafele
 Door closer - 931.84.429 hafele
 Pull handle - 903.01.704 hafele
 Lock - 911.22.551 hafele

NOTES:-

- 01.ALL DIMENSIONS SHALL BE COUNTER CHECKED ON THE SITE PRIOR TO START OF WORK.
 - 02.WRITTEN DIMENSIONS SHOULD BE FOLLOWED.
 - 03.ANY CHANGE REQUIRED SHALL BE CONFIRMED WITH THE ARCHITECT PRIOR TO START OF WORK.
 - 04.THIS DRAWING SHALL BE READ IN CONJUNCTION WITH OTHER PERTINENT DRAWINGS / DOCUMENTS.
 - 05.IN CASE OF ANY DISCRIPANCY THE SAME SHALLBE REFERRED TO THE ARCHITECT.
- *CAUTION:
 WHILE EVERY ATTEMPT HAS BEEN MADE IN THE PREPARATION OF THIS DRAWING TO AVOID MISTAKES,THE MAKER CANNOT GUARENTEE AGAINST THE HUMAN ERROR. THE CONTRACTOR ON THE JOB MUST CHECK ALL DIMENSIONS AND OTHER DETAILS AND BE RESPONSIBLE FOR THE SAME

REVISIONS:-

NO	DATE	DESCRIPTION

PROJECT:-

MPEDA

TITLE:-

**MPEDA CONFERENCE
 JOINERY DETAILS**

REFERENCE	<input type="checkbox"/>	SANCTION	<input type="checkbox"/>
WORKING	<input type="checkbox"/>	TENDER	<input type="checkbox"/>
DWN: KURIACHAN	SCALE: 1:50	SHEET NO:07	
CKD:	SHEET SIZE:A3	DATE: 28.06.2021	
All dimensions are in metres,unless specified			


INSPIRATION

for nature friendly built environmen t
 3rd floor Andryan Arcade, North of BTH Sarovaram,
 Kannadikkadu, NH bypass, Maradu P.O,
 Kochi-682304, Kerala, India
 Email: inspiration@inspire-india.com
inspire@vsnl.com
www.inspire-india.com

THIS DRAWING IS THE PROPERTY OF INSPIRATION. IT IS NOT TO BE REPRODUCED, COPIED, HANDED OVER TO A THIRD PARTY OR USED FOR ANY PURPOSE OTHER THAN THAT FOR WHICH IT HAS BEEN LOANED.

DWG. NO.

MPEDA/CONF/WD/07/00/28.06.2021

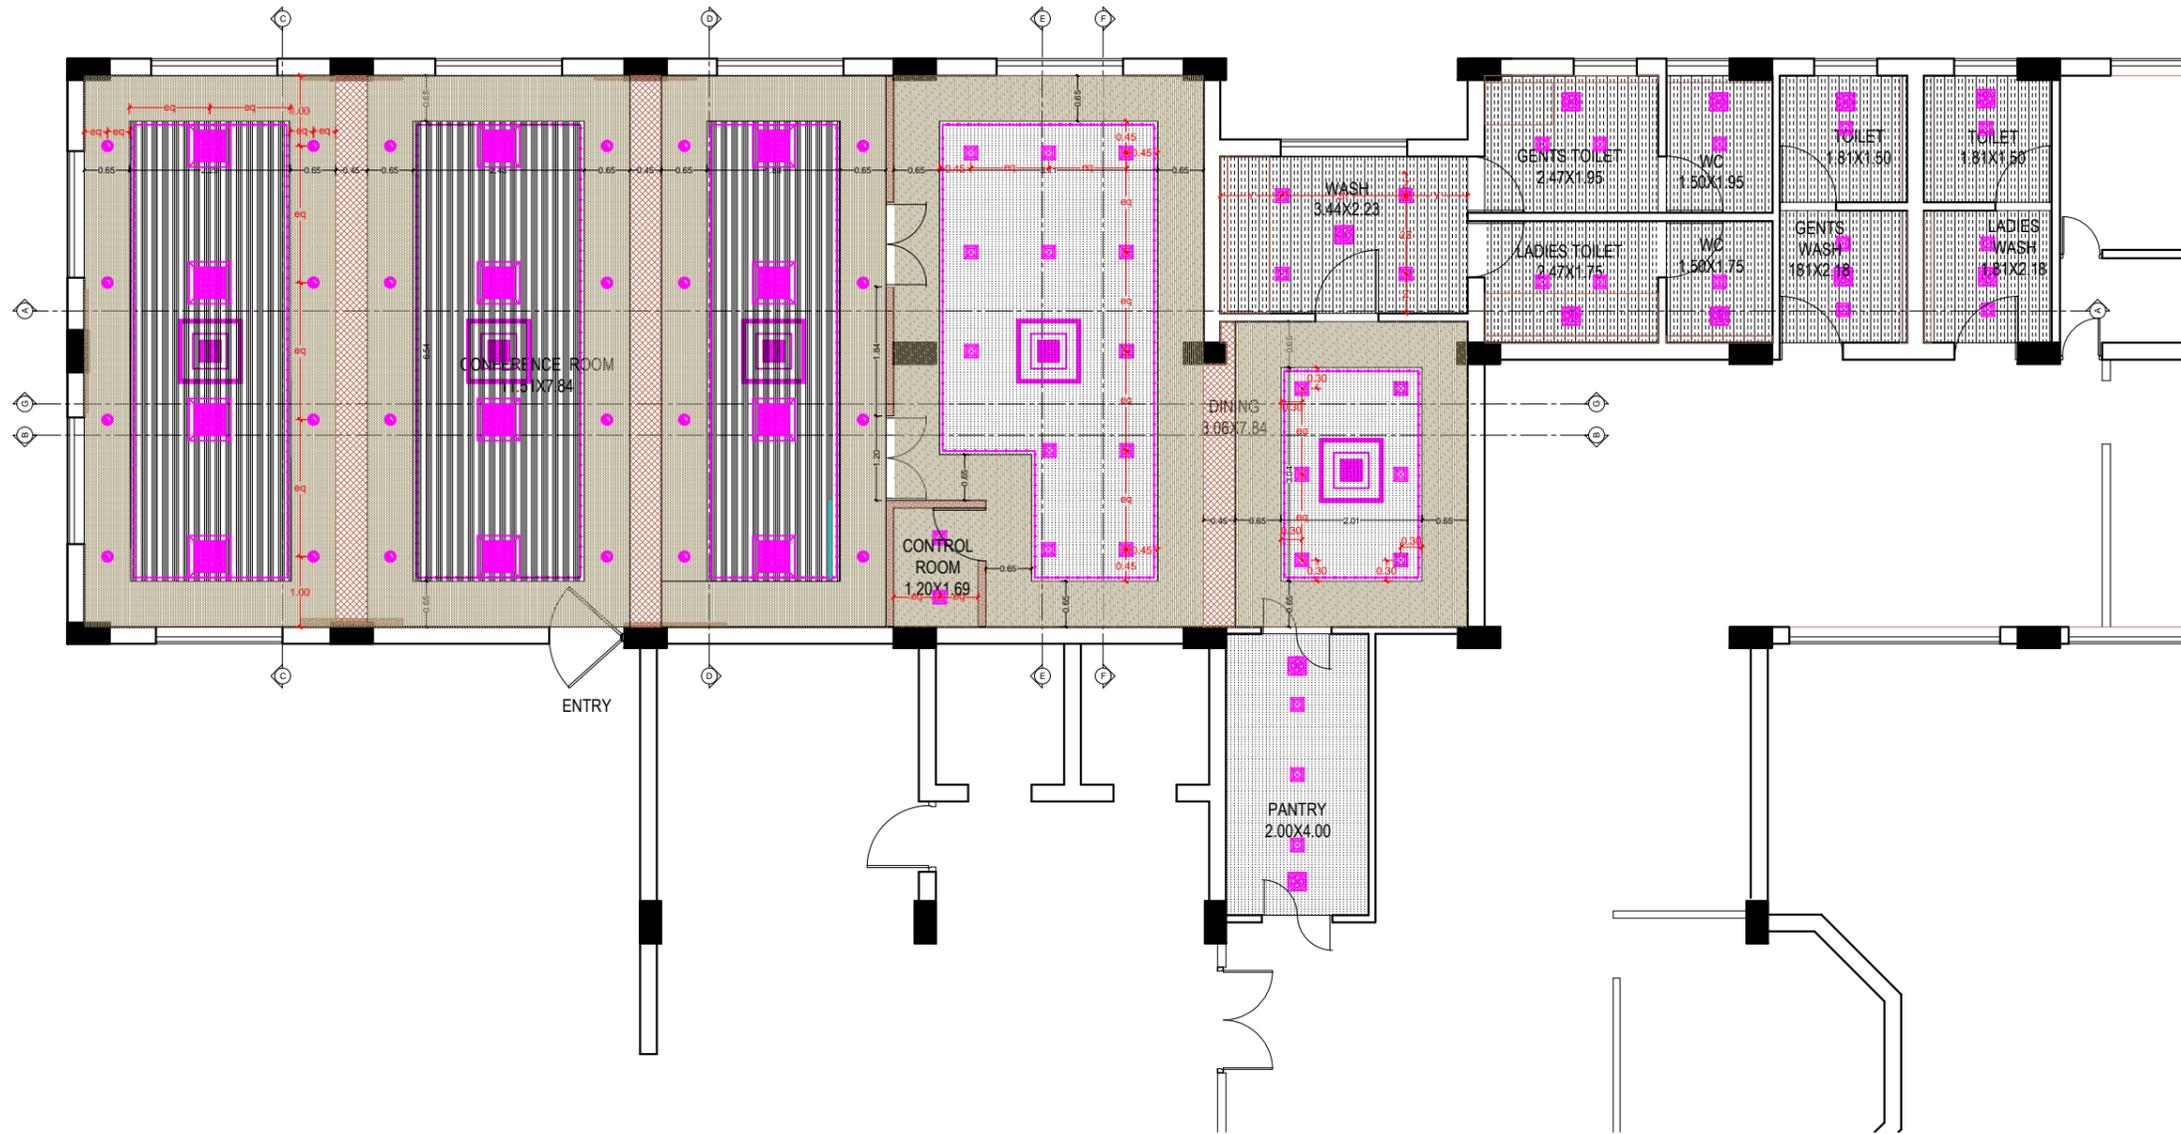

NOTES:-

- 01.ALL DIMENSIONS SHALL BE COUNTER CHECKED ON THE SITE PRIOR TO START OF WORK.
- 02.WRITTEN DIMENSIONS SHOULD BE FOLLOWED.
- 03.ANY CHANGE REQUIRED SHALL BE CONFIRMED WITH THE ARCHITECT PRIOR TO START OF WORK.
- 04.THIS DRAWING SHALL BE READ IN CONJUNCTION WITH OTHER PERTINENT DRAWINGS / DOCUMENTS.
- 05.IN CASE OF ANY DISCRIPANCY THE SAME SHALLBE REFERRED TO THE ARCHITECT.

*CAUTION:
WHILE EVERY ATTEMPT HAS BEEN MADE IN THE PREPARATION OF THIS DRAWING TO AVOID MISTAKES,THE MAKER CANNOT GUARENTEE AGAINST THE HUMAN ERROR. THE CONTRACTOR ON THE JOB MUST CHECK ALL DIMENSIONS AND OTHER DETAILS AND BE RESPONSIBLE FOR THE SAME

	Acoustic Ceiling @ 2.62 m lvl from ffl
	Acoustic Ceiling @ 2.50 m lvl from ffl
	Gypsm False Ceiling @ 2.50 m lvl from ffl
	Wooden False Ceiling @ beam bottom lvl (2.45 m lvl from ffl)
	Gypsm False Ceiling @ 2.62 m lvl from ffl
	Cement board Ceiling @ 2.40 m lvl from ffl

REVISIONS:-

NO	DATE	DESCRIPTION

PROJECT:-
MPEDA

TITLE:-
MPEDA CONFERENCE
CEILING LAYOUT

REFERENCE <input type="checkbox"/>	SANCTION <input type="checkbox"/>
WORKING <input type="checkbox"/>	TENDER <input type="checkbox"/>
DWN: KURIACHAN	SCALE: 1:100
CKD:	SHEET NO:08
	SHEET SIZE:A3
	DATE: 28.06.2021
All dimensions are in metres,unless specified	

INSPIRATION

for nature friendly built environmen t
3rd floor Andryan Arcade, North of BTH Sarovaram,
Kannadikkadu, NH bypass, Maradu P.O,
Kochi-682304, Kerala, India

Email: inspiration@inspire-india.com
inspire@vsnl.com
www.inspire-india.com


THIS DRAWING IS THE PROPERTY OF INSPIRATION. IT IS NOT TO BE REPRODUCED, COPIED, HANDED OVER TO A THIRD PARTY OR USED FOR ANY PURPOSE OTHER THAN THAT FOR WHICH IT HAS BEEN LOANED.

DWG. NO.
MPEDA/CONF/WD/08/00/28.06.2021

NOTES:-

- 01.ALL DIMENSIONS SHALL BE COUNTER CHECKED ON THE SITE PRIOR TO START OF WORK.
- 02.WRITTEN DIMENSIONS SHOULD BE FOLLOWED.
- 03.ANY CHANGE REQUIRED SHALL BE CONFIRMED WITH THE ARCHITECT PRIOR TO START OF WORK.
- 04.THIS DRAWING SHALL BE READ IN CONJUNCTION WITH OTHER PERTINENT DRAWINGS / DOCUMENTS.
- 05.IN CASE OF ANY DISCRIPANCY THE SAME SHALLBE REFERRED TO THE ARCHITECT.

*CAUTION:
WHILE EVERY ATTEMPT HAS BEEN MADE IN THE PREPARATION OF THIS DRAWING TO AVOID MISTAKES,THE MAKER CANNOT GUARENTEE AGAINST THE HUMAN ERROR. THE CONTRACTOR ON THE JOB MUST CHECK ALL DIMENSIONS AND OTHER DETAILS AND BE RESPONSIBLE FOR THE SAME

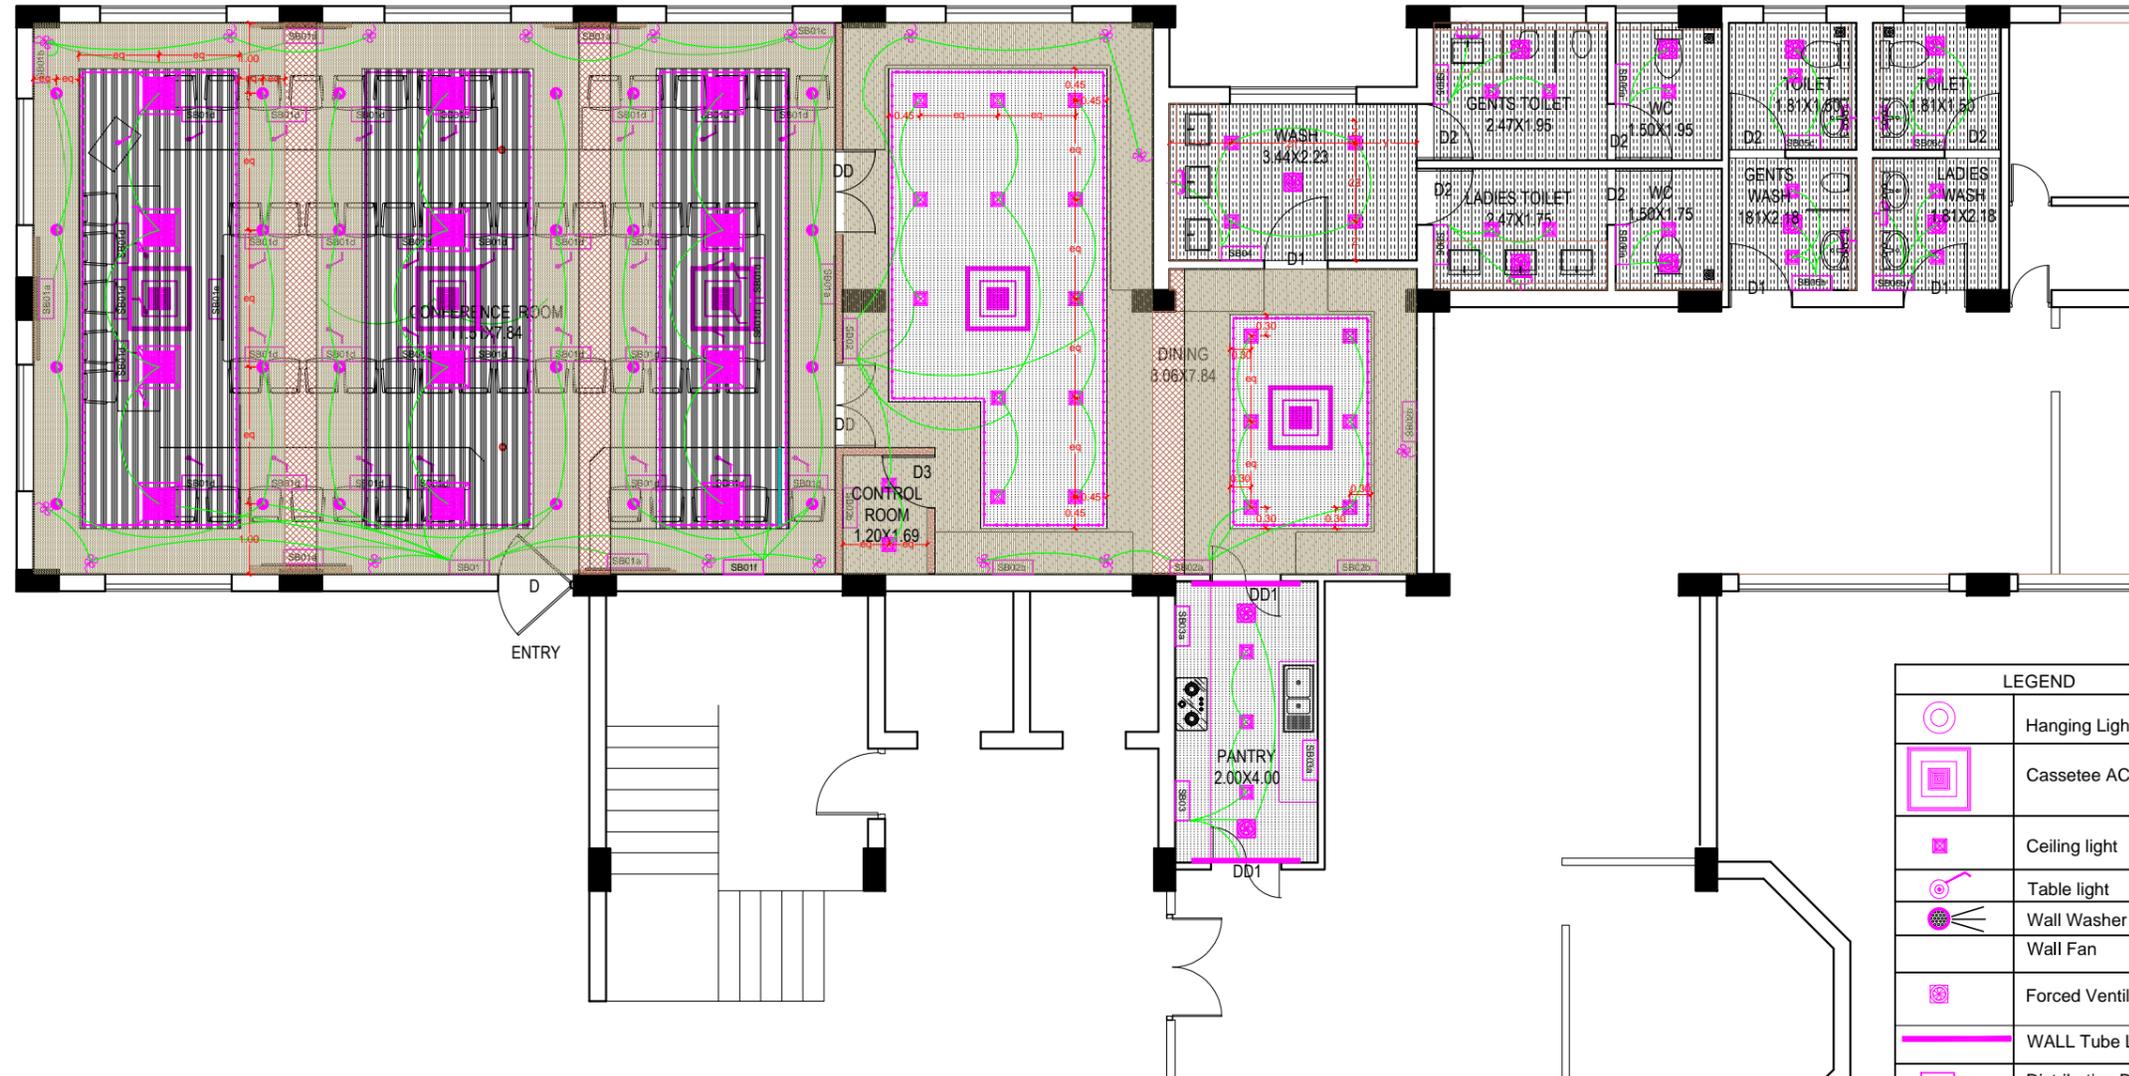

	Acoustic Ceiling @ 2.62 m lvl from ffl
	Acoustic Ceiling @ 2.50 m lvl from ffl
	Gypsum False Ceiling @ 2.50 m lvl from ffl
	Wooden False Ceiling @ beam bottom lvl (2.45 m lvl from ffl)
	Gypsum False Ceiling @ 2.62 m lvl from ffl
	Cement board Ceiling @ 2.40 m lvl from ffl

REVISIONS:-

NO	DATE	DESCRIPTION

PROJECT:-
MPEDA

TITLE:-
MPEDA CONFERENCE
ELECTRICAL LAYOUT

REFERENCE	<input type="checkbox"/>	SANCTION	<input type="checkbox"/>
WORKING	<input type="checkbox"/>	TENDER	<input type="checkbox"/>
DWN: KURIACHAN	SCALE: 1:100	SHEET NO:09	
CKD:	SHEET SIZE:A3	DATE: 28.06.2021	

All dimensions are in metres,unless specified

INSPIRATION
for nature friendly built environmen t
3rd floor Andryan Arcade, North of BTH Sarovaram,
Kannadikkadu, NH bypass, Maradu P.O,
Kochi-682304, Kerala, India
Email: inspiration@inspire-india.com
inspire@vsnl.com
www.inspire-india.com

THIS DRAWING IS THE PROPERTY OF INSPIRATION. IT IS NOT TO BE REPRODUCED, COPIED, HANDED OVER TO A THIRD PARTY OR USED FOR ANY PURPOSE OTHER THAN THAT FOR WHICH IT HAS BEEN LOANED.

DWG. NO.
MPEDA/CONF/WD/09/00/28.06.2021

LEGEND	
	Hanging Light
	Cassete AC
	Ceiling light
	Table light
	Wall Washer
	Wall Fan
	Forced Ventilation
	WALL Tube Light
	Distribution Board
	Smart Card Control Entry
	Single point
	Cove lighting
	Wall Light
	Mirror Light
	Smoke Detector
	Table mic
	Wall fan @ 2.40 m lvl
	15w LED Downlighter
	2x2 LED Downlighter

***NOTE : ALL HEIGHTS - BOTTOM OF SWITCH BOARD FROM

Location	Height (from FFL)	Switch Board No.	Switch for
CONFERENCE ROOM	@1.20 lvl	SB01	1. Ceiling Lights(1+1+1+1+1+1+1) - 1no. 2. Ceiling Lights(1+1+1+1) - 1no. 3. 5 AMP Socket -1 no. 4.AC control point 5.TV Switch controls (2nos) 6.Cove light -1 no. 7.Wall fan (1+1) - 1 nos 8.Wall fan (1+1+1) - 1 nos 9. Ceiling Lights(1+1+1+1+1+1+1) - 1no. 10. Ceiling Lights(1+1+1+1) - 1no. 11.Cove light -1 no.
	@1.20 lvl	SB01a	1. 5AMP socket - 3 no. 2. LAN 3.TV Cable Point
	@1.20 lvl	SB01b	1. 5 AMP Socket -2 no. 2.TV Switch controls(2nos) 3.Wall fan (1+1+1) - 1 nos
	@1.20 lvl	SB01c	1. 5 AMP Socket -2 no. 2.TV Switch controls(2nos) 3.Wall fan (1+1+1) - 1 nos
	@TABLE	SB02d	1. 5AMP socket - 3 no. 2. LAN - 1 no.
	@TABLE	SB01e	1. 5AMP socket - 3 no. 2. LAN 3.TV Cable Point
	@1.20 lvl	SB01f	1. Ceiling Lights(1+1+1+1+1+1+1) - 1nos. 2. Ceiling Lights(1+1+1+1) - 1nos. 3.Cove light -1 nos.
DINING	@1.20 lvl	SB02	1. Ceiling Lights(1+1+1+1+1) - 1no. 2. Ceiling Lights(1+1+1+1) - 1no. 3. Ceiling Lights(1+1+1) - 1no. 4. 5 AMP Socket -1 no. 5.AC control point 6.Cove light -1 no. 7.Wall fan (1+1+1) - 1 nos 8.Ceiling Lights(1+1) - 1no.
	@1.20 lvl	SB02a	1. Ceiling Lights(1+1+1) - 1no. 2. Ceiling Lights(1+1+1) - 1no. 3. 5 AMP Socket -1 no. 4.Cove light -1 no. 5.Wall fan (1+1) - 1 nos
	@1.00 lvl	SB02b	1. 5 AMP Socket -2 no.
PANTRY	@1.20 lvl	SB03	1. Ceiling Lights(1+1+1) - 1no. 2. 5 AMP Socket -1 no. 3. Exhaust Fan - 2 no.
	@1.00 lvl	SB03a	1. 5 AMP Socket -2 no.
WASH	@1.20 lvl	SB04	1. Ceiling Lights(1+1+1+1) - 1no. 2. 5 AMP Socket -1 no. 3. Mirror Light - 1 no.

GENTS TOILET	@1.20 lvl	SB05	1. Ceiling Lights(1+1+) - 1no. 2. 5 AMP Socket -1 no. 3. Mirror Light - 1 no. 4. Exhaust Fan - 1 no.
	@1.20 lvl	SB05a	1. Ceiling Lights(1) - 1no. 2. Exhaust Fan - 1 no.
	@1.20 lvl	SB05b	1. Ceiling Lights(1+1+) - 1no. 2. 5 AMP Socket -1 no. 3. Mirror Light - 1 no. 4. Exhaust Fan - 1 no.
	@1.20 lvl	SB05c	1. Ceiling Lights(1) - 1no. 2. Exhaust Fan - 1 no. 3. Mirror Light - 1 no.
LADIES TOILET	@1.20 lvl	SB06	1. Ceiling Lights(1+1) - 1no. 2. 5 AMP Socket -1 no. 3. Mirror Light - 1 no. 4. Exhaust Fan - 1 no.
	@1.20 lvl	SB06a	1. Ceiling Lights(1) - 1no. 2. Exhaust Fan - 1 no.
	@1.20 lvl	SB06b	1. Ceiling Lights(1+1) - 1no. 2. 5 AMP Socket -1 no. 3. Mirror Light - 1 no. 4. Exhaust Fan - 1 no.
	@1.20 lvl	SB06c	1. Ceiling Lights(1) - 1no. 2. Exhaust Fan - 1 no.

NOTES:-

- 01.ALL DIMENSIONS SHALL BE COUNTER CHECKED ON THE SITE PRIOR TO START OF WORK.
- 02.WRITTEN DIMENSIONS SHOULD BE FOLLOWED.
- 03.ANY CHANGE REQUIRED SHALL BE CONFIRMED WITH THE ARCHITECT PRIOR TO START OF WORK.
- 04.THIS DRAWING SHALL BE READ IN CONJUNCTION WITH OTHER PERTINENT DRAWINGS / DOCUMENTS.
- 05.IN CASE OF ANY DISCRIPANCY THE SAME SHALLBE REFERRED TO THE ARCHITECT.

*CAUTION:
WHILE EVERY ATTEMPT HAS BEEN MADE IN THE PREPARATION OF THIS DRAWING TO AVOID MISTAKES,THE MAKER CANNOT GUARENTEE AGAINST THE HUMAN ERROR. THE CONTRACTOR ON THE JOB MUST CHECK ALL DIMENSIONS AND OTHER DETAILS AND BE RESPONSIBLE FOR THE SAME

	Acoustic Ceiling @ 2.50 m lvl from ffl
	Gypsum False Ceiling @ 2.50 m lvl from ffl
	Wooden False Ceiling @ beam bottom lvl (2.45 m lvl from ffl)
	Gypsum False Ceiling @ 2.62 m lvl from ffl
	Cement board Ceiling @ 2.40 m lvl from ffl

REVISIONS:-

NO	DATE	DESCRIPTION

PROJECT:-

MPEDA

TITLE:-

MPEDA CONFERENCE
ELECTRICAL SWITCH BOARD DETAILS

REFERENCE	<input type="checkbox"/>	SANCTION	<input type="checkbox"/>
WORKING	<input type="checkbox"/>	TENDER	<input type="checkbox"/>
DWN: KURIACHAN	SCALE: 1:100	SHEET NO: 10	
CKD:	SHEET SIZE: A3	DATE: 28.06.2021	
All dimensions are in metres, unless specified			

INSPIRATION

for nature friendly built environment


3rd floor Andryan Arcade, North of BTH Sarovaram,
Kannadikkadu, NH bypass, Maradu P.O,
Kochi-682304, Kerala, India

Email: inspiration@inspire-india.com
inspire@vsnl.com
www.inspire-india.com

THIS DRAWING IS THE PROPERTY OF INSPIRATION. IT IS NOT TO BE REPRODUCED, COPIED, HANDED OVER TO A THIRD PARTY OR USED FOR ANY PURPOSE OTHER THAN THAT FOR WHICH IT HAS BEEN LOANED.

DWG. NO.

MPEDA/CONF/WD/10/00/28.06.2021

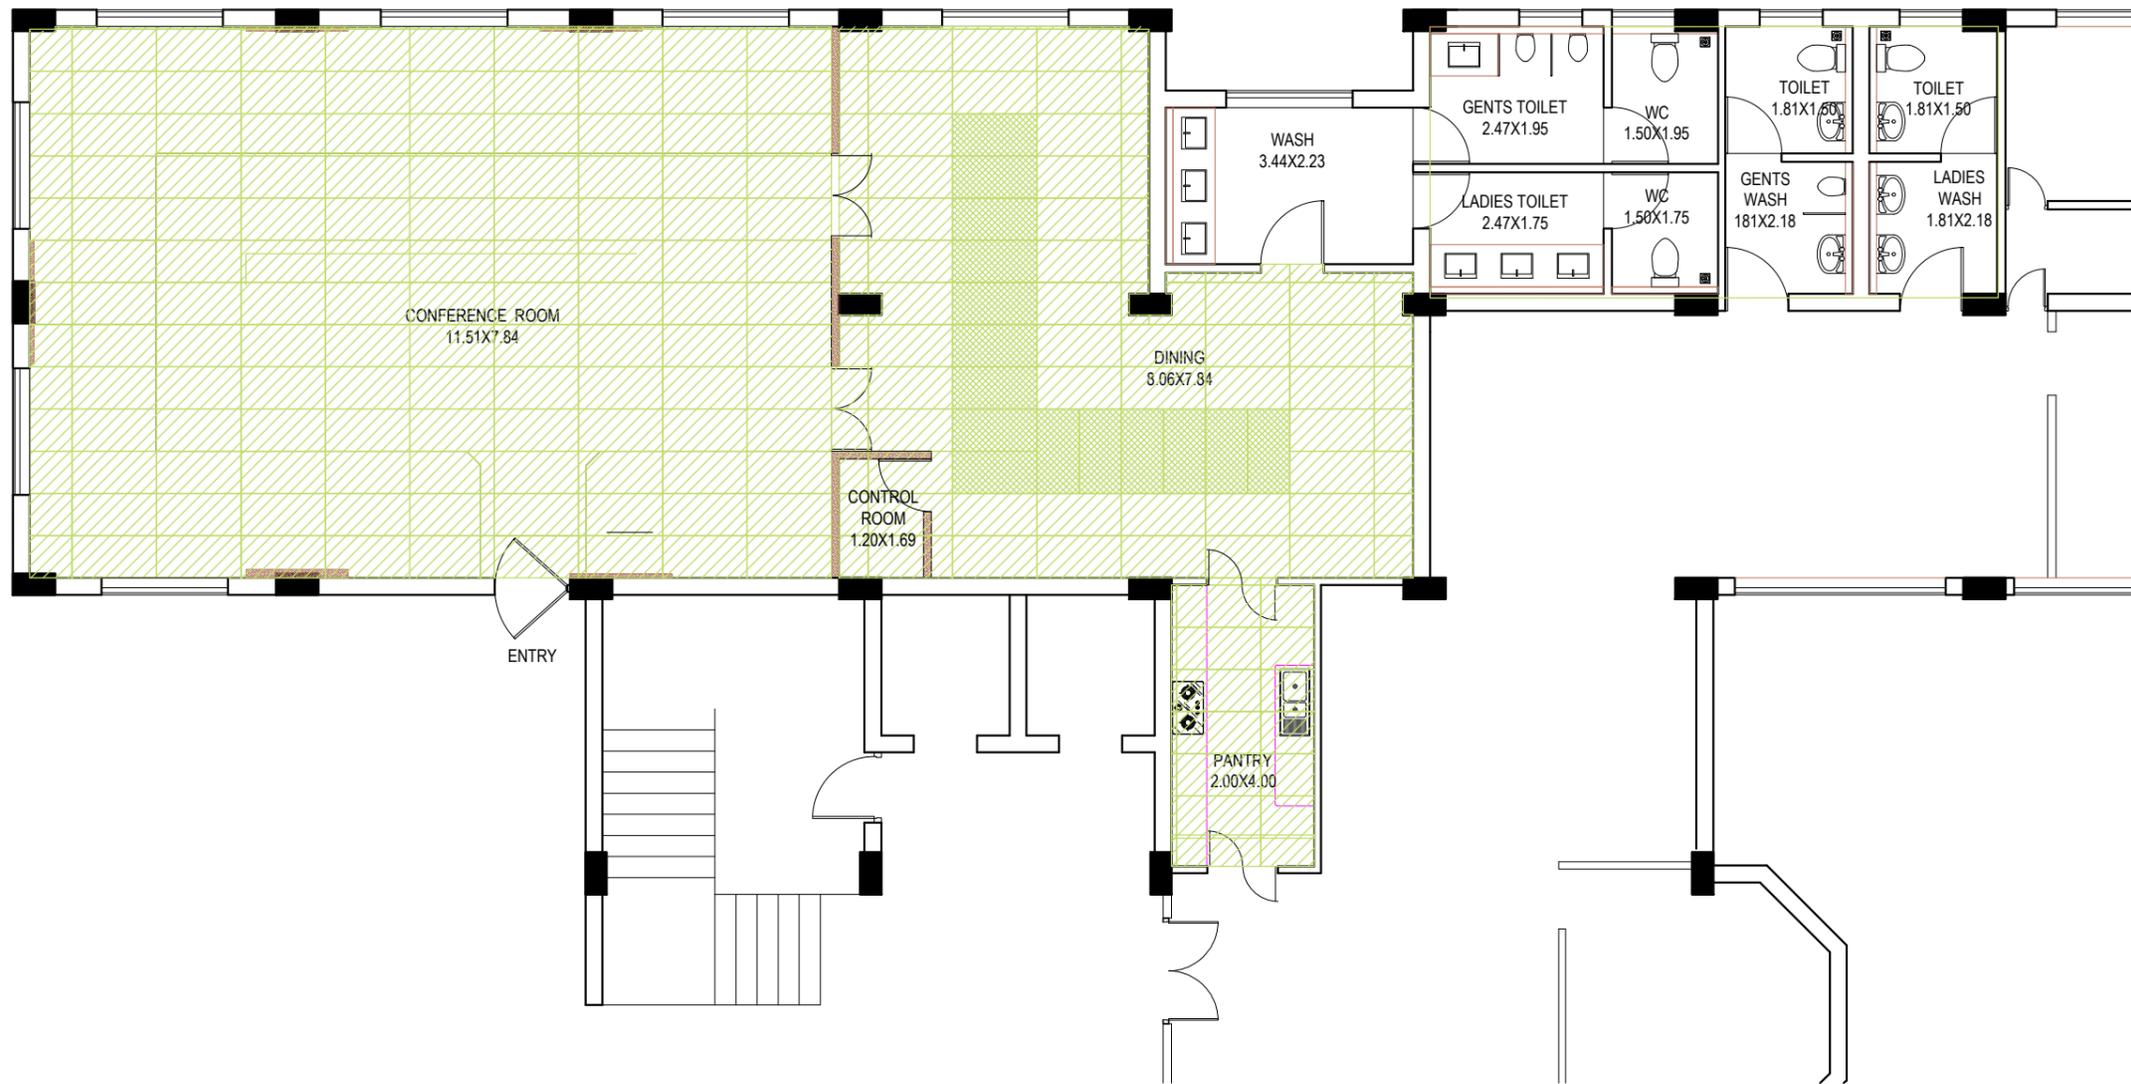

NOTES:-

- 01.ALL DIMENSIONS SHALL BE COUNTER CHECKED ON THE SITE PRIOR TO START OF WORK.
- 02.WRITTEN DIMENSIONS SHOULD BE FOLLOWED.
- 03.ANY CHANGE REQUIRED SHALL BE CONFIRMED WITH THE ARCHITECT PRIOR TO START OF WORK.
- 04.THIS DRAWING SHALL BE READ IN CONJUNCTION WITH OTHER PERTINENT DRAWINGS / DOCUMENTS.
- 05.IN CASE OF ANY DISCRIPANCY THE SAME SHALLBE REFERRED TO THE ARCHITECT.

*CAUTION:
WHILE EVERY ATTEMPT HAS BEEN MADE IN THE PREPARATION OF THIS DRAWING TO AVOID MISTAKES,THE MAKER CANNOT GUARENTEE AGAINST THE HUMAN ERROR. THE CONTRACTOR ON THE JOB MUST CHECK ALL DIMENSIONS AND OTHER DETAILS AND BE RESPONSIBLE FOR THE SAME

REVISIONS:-

NO	DATE	DESCRIPTION

PROJECT:-
MPEDA

TITLE:-
MPEDA CONFERENCE
FLOORING DETAILS

REFERENCE <input type="checkbox"/>	SANCTION <input type="checkbox"/>
WORKING <input type="checkbox"/>	TENDER <input type="checkbox"/>
DWN: KURIACHAN	SCALE: 1:100
CKD:	SHEET NO:11
	SHEET SIZE:A3
	DATE: 28.06.2021

All dimensions are in metres,unless specified

INSPIRATION

for nature friendly built environmen t
3rd floor Andryan Arcade, North of BTH Sarovaram,
Kannadikkadu, NH bypass, Maradu P.O,
Kochi-682304, Kerala, India


Email: inspiration@inspire-india.com
inspire@vsnl.com
www.inspire-india.com

THIS DRAWING IS THE PROPERTY OF INSPIRATION. IT IS NOT TO BE REPRODUCED, COPIED, HANDED OVER TO A THIRD PARTY OR USED FOR ANY PURPOSE OTHER THAN THAT FOR WHICH IT HAS BEEN LOANED.

DWG. NO.

MPEDA/CONF/WD/11/00/28.06.2021

	KAJARIA K 12601 - 600X1200MM
	KAJARIA K12622 - 600X1200MM

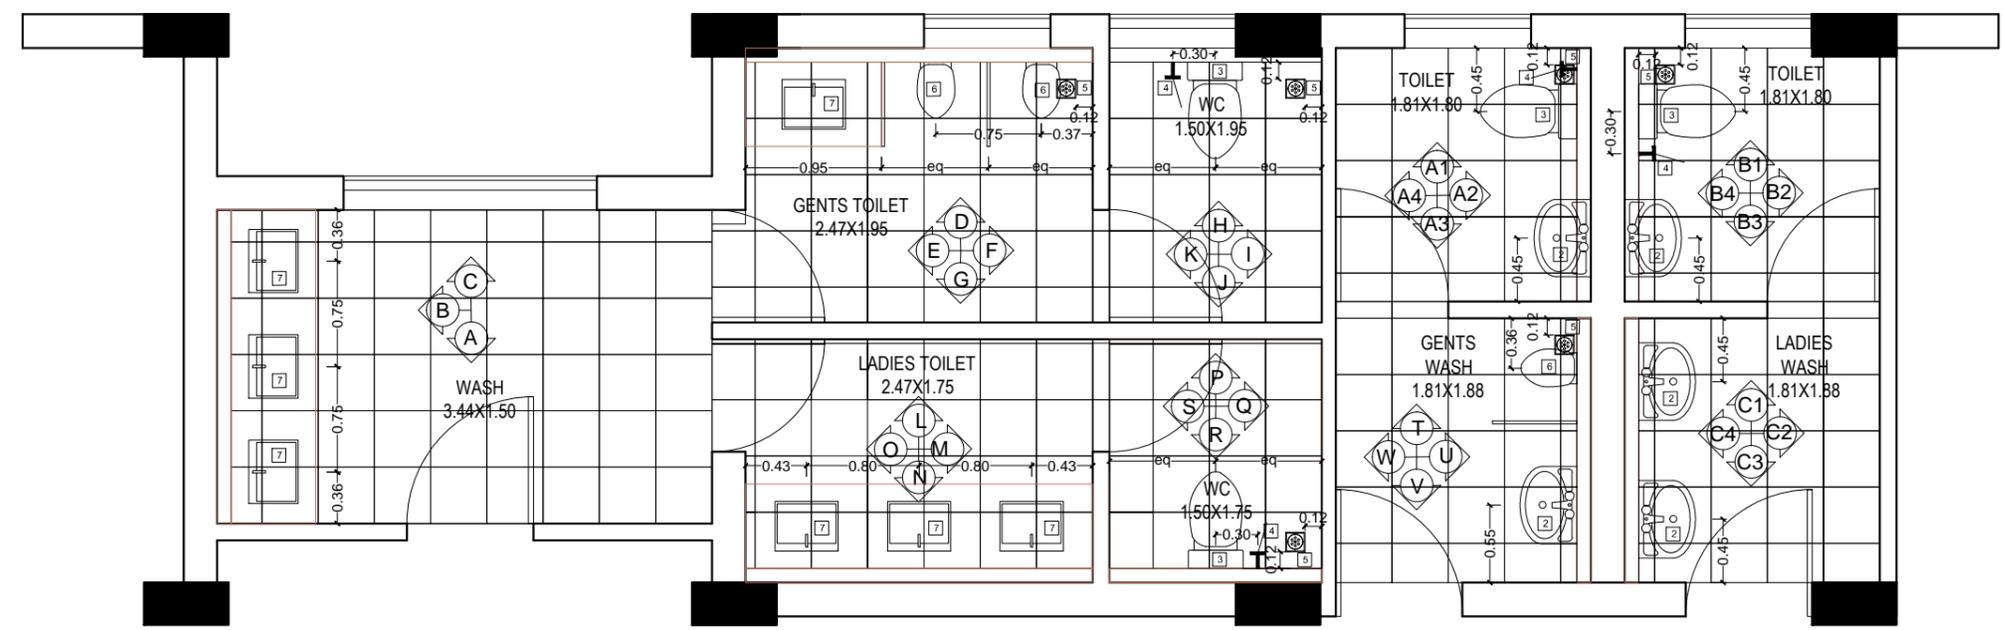

NOTES:-

- 01.ALL DIMENSIONS SHALL BE COUNTER CHECKED ON THE SITE PRIOR TO START OF WORK.
- 02.WRITTEN DIMENSIONS SHOULD BE FOLLOWED.
- 03.ANY CHANGE REQUIRED SHALL BE CONFIRMED WITH THE ARCHITECT PRIOR TO START OF WORK.
- 04.THIS DRAWING SHALL BE READ IN CONJUNCTION WITH OTHER PERTINENT DRAWINGS / DOCUMENTS.
- 05.IN CASE OF ANY DISCRIPANCY THE SAME SHALLBE REFERRED TO THE ARCHITECT.

*CAUTION:
WHILE EVERY ATTEMPT HAS BEEN MADE IN THE PREPARATION OF THIS DRAWING TO AVOID MISTAKES,THE MAKER CANNOT GUARENTEE AGAINST THE HUMAN ERROR. THE CONTRACTOR ON THE JOB MUST CHECK ALL DIMENSIONS AND OTHER DETAILS AND BE RESPONSIBLE FOR THE SAME

- 1.Mirror
 2. Wash basin wall hung
 3. Wall hung wc
 - 4.Health faucet
 - 5.Floor trap
 - 6.Urinal
 - 7.Wash basin counter top
- TOILETS**
- Floor - Kajaria Mountain Rock Dark (40 x 40)
 - Wall - Kajaria Zara Sand (40 x80)
 - Highlighter Wall - Kajaria Zara Decor (40 x80)
- ledge /wash counter- normal black granite

REVISIONS:-

NO	DATE	DESCRIPTION

PROJECT:-
MPEDA

TITLE:-
MPEDA CONFERENCE

TOILET TILE DETAILS

REFERENCE <input type="checkbox"/>	SANCTION <input type="checkbox"/>
WORKING <input type="checkbox"/>	TENDER <input type="checkbox"/>
DWN: KURIACHAN	SCALE: 1:100
CKD: _____	SHEET NO:12
	SHEET SIZE:A3
	DATE: 28.06.2021

All dimensions are in metres,unless specified


INSPIRATION
for nature friendly built environmen t

3rd floor Andryan Arcade, North of BTH Sarovaram,
Kannadikkadu, NH bypass, Maradu P.O,
Kochi-682304, Kerala, India


Email: inspiration@inspire-india.com
inspire@vsnl.com
www.inspire-india.com

THIS DRAWING IS THE PROPERTY OF INSPIRATION. IT IS NOT TO BE REPRODUCED, COPIED, HANDED OVER TO A THIRD PARTY OR USED FOR ANY PURPOSE OTHER THAN THAT FOR WHICH IT HAS BEEN LOANED.


DWG. NO.
MPEDA/CONF/WD/12/00/28.06.2021

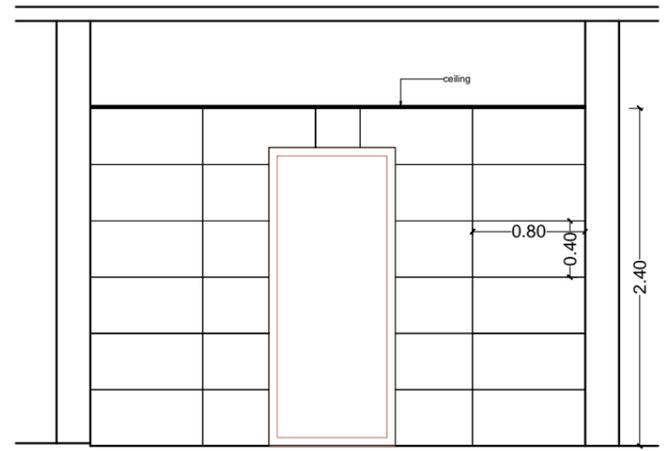


ELEVATION A

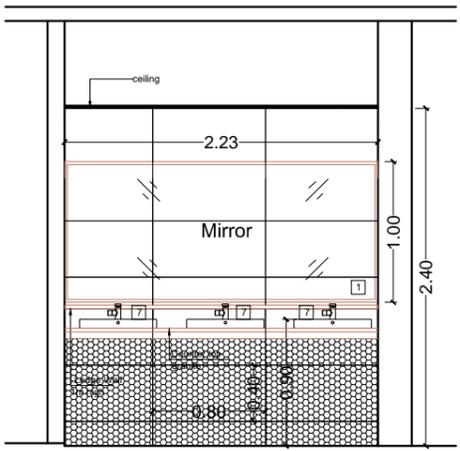


ELEVATION B

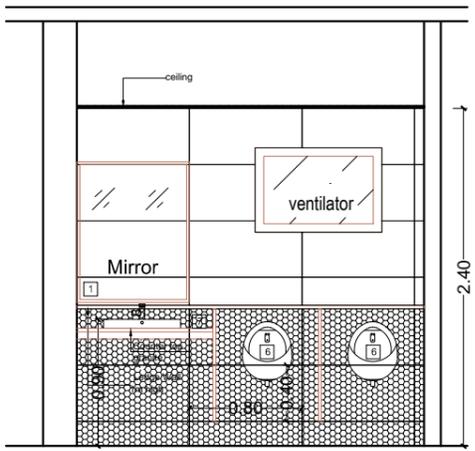


ELEVATION D

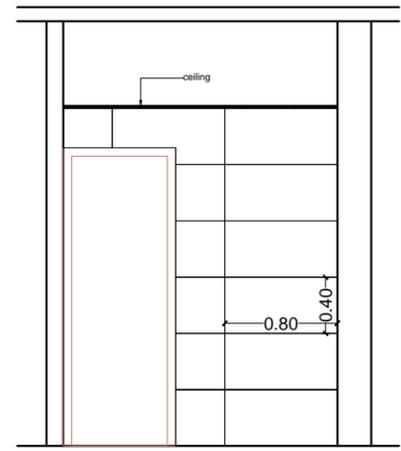


ELEVATION E

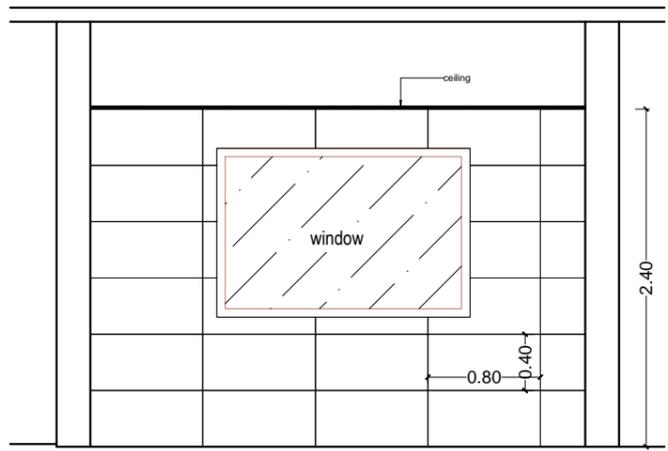


ELEVATION C

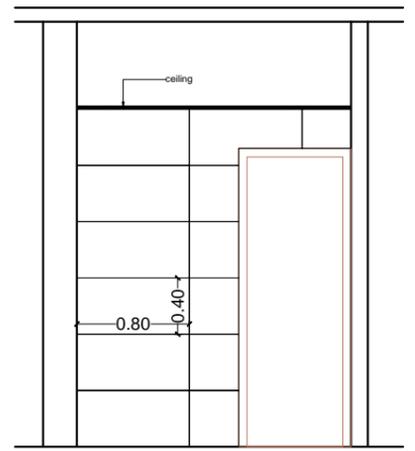


ELEVATION F

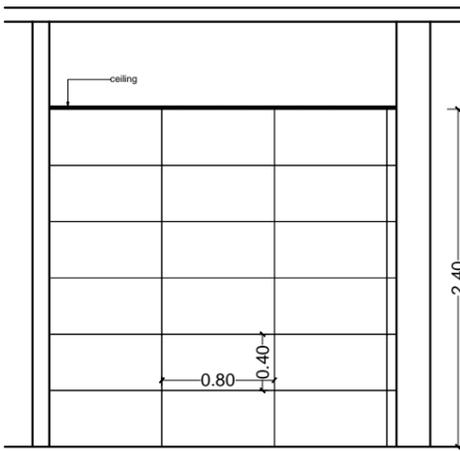


ELEVATION G

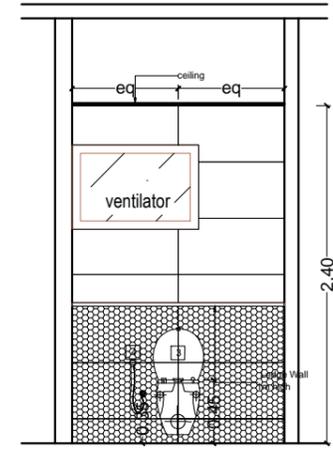


ELEVATION H

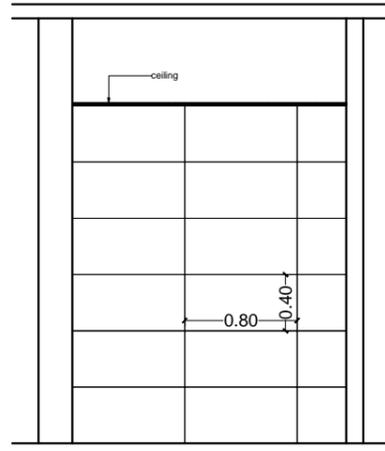


ELEVATION I

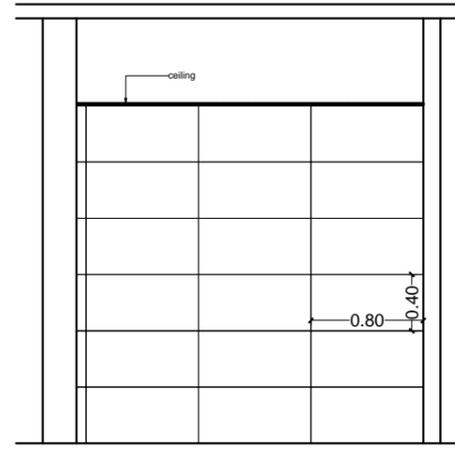


ELEVATION L

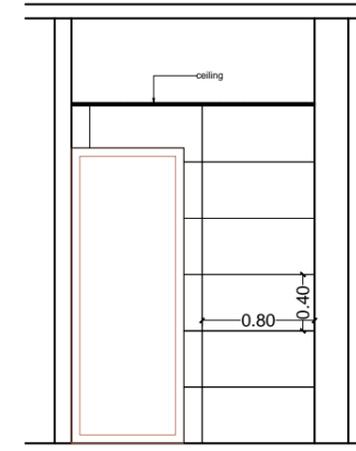


ELEVATION M

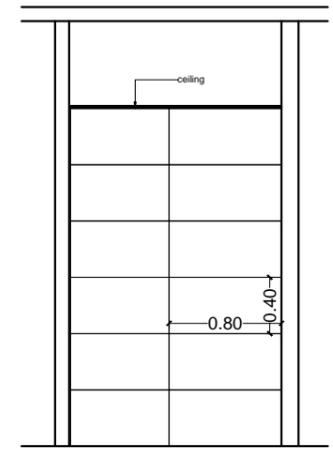


ELEVATION J

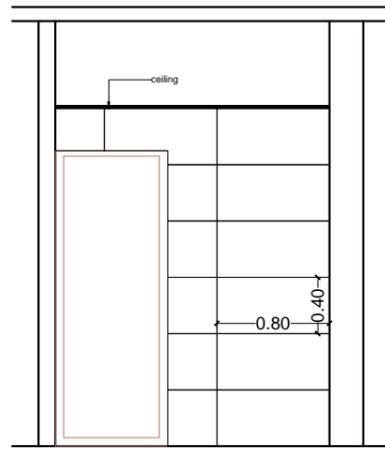


ELEVATION K

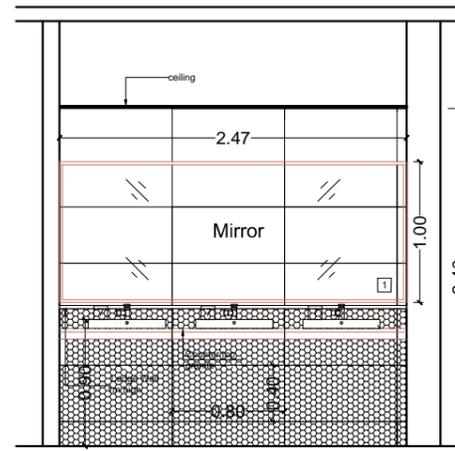


ELEVATION N

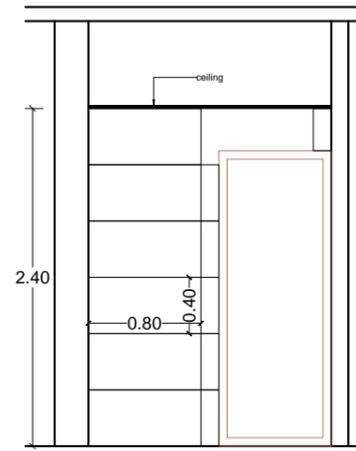


ELEVATION O

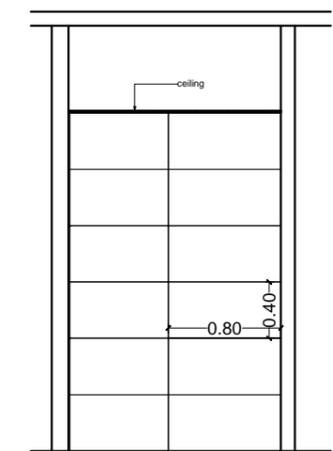


ELEVATION P

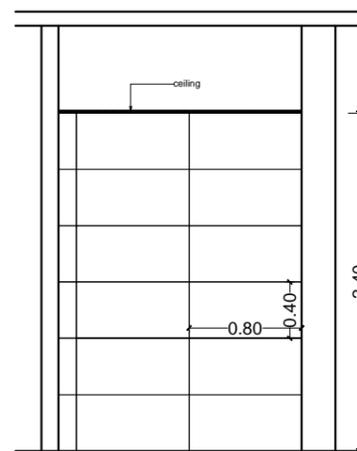


ELEVATION Q

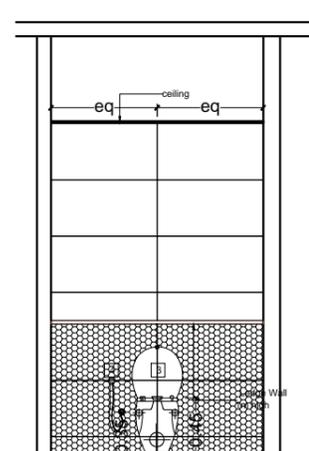

ELEVATION R

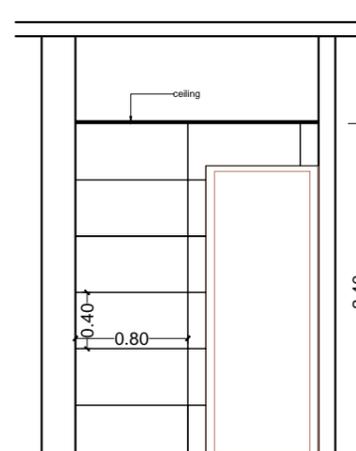

ELEVATION S

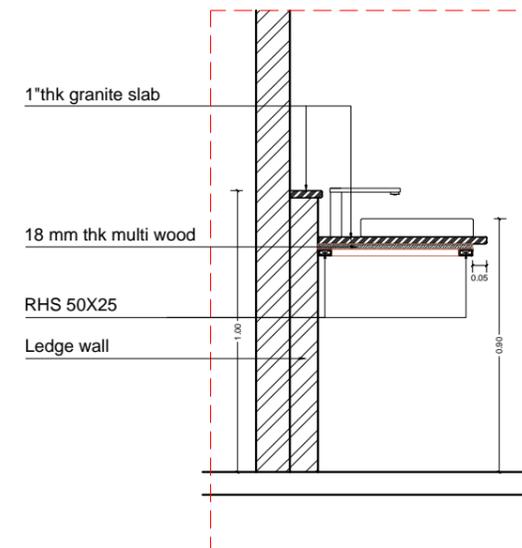

TYPICAL COUNTER TOP WASH BASIN COUNTER DETAILS
SCALE 1:25

NOTES:-

01. ALL DIMENSIONS SHALL BE COUNTER CHECKED ON THE SITE PRIOR TO START OF WORK.
 02. WRITTEN DIMENSIONS SHOULD BE FOLLOWED.
 03. ANY CHANGE REQUIRED SHALL BE CONFIRMED WITH THE ARCHITECT PRIOR TO START OF WORK.
 04. THIS DRAWING SHALL BE READ IN CONJUNCTION WITH OTHER PERTINENT DRAWINGS / DOCUMENTS.
 05. IN CASE OF ANY DISCREPANCY THE SAME SHALL BE REFERRED TO THE ARCHITECT.
- *CAUTION:
WHILE EVERY ATTEMPT HAS BEEN MADE IN THE PREPARATION OF THIS DRAWING TO AVOID MISTAKES, THE MAKER CANNOT GUARANTEE AGAINST THE HUMAN ERROR. THE CONTRACTOR ON THE JOB MUST CHECK ALL DIMENSIONS AND OTHER DETAILS AND BE RESPONSIBLE FOR THE SAME

1. Mirror
2. Wash basin wall hung
3. Wall hung wc
4. Health faucet
5. Floor trap
6. Urinal
7. Wash basin counter top

TOILETS

- Floor - Kajaria Mountain Rock Dark (40 x 40)
 - Wall - Kajaria Zara Sand (40 x 80)
 - Highlighter Wall - Kajaria Zara Decor (40 x 80)
- ledge / wash counter - normal black granite

REVISIONS:-

NO	DATE	DESCRIPTION

PROJECT:-
MPEDA

TITLE:-
MPEDA CONFERENCE
TOILET TILE DETAILS

REFERENCE <input type="checkbox"/>	SANCTION <input type="checkbox"/>
WORKING <input type="checkbox"/>	TENDER <input type="checkbox"/>
DWN: KURIACHAN	SCALE: 1:100 SHEET NO:13
CKD:	SHEET SIZE:A3 DATE: 28.06.2021
All dimensions are in metres, unless specified	

INSPIRATION
for nature friendly built environment
3rd floor Andryan Arcade, North of BTH Sarovaram,
Kannadikkadu, NH bypass, Maradu P.O,
Kochi-682304, Kerala, India
Email: inspiration@inspire-india.com
inspire@vsnl.com
www.inspire-india.com

THIS DRAWING IS THE PROPERTY OF INSPIRATION. IT IS NOT TO BE REPRODUCED, COPIED, HANDED OVER TO A THIRD PARTY OR USED FOR ANY PURPOSE OTHER THAN THAT FOR WHICH IT HAS BEEN LOANED.

DWG. NO.
MPEDA/CONF/WD/13/00/28.06.2021

NOTES:-

- 01.ALL DIMENSIONS SHALL BE COUNTER CHECKED ON THE SITE PRIOR TO START OF WORK.
- 02.WRITTEN DIMENSIONS SHOULD BE FOLLOWED.
- 03.ANY CHANGE REQUIRED SHALL BE CONFIRMED WITH THE ARCHITECT PRIOR TO START OF WORK.
- 04.THIS DRAWING SHALL BE READ IN CONJUNCTION WITH OTHER PERTINENT DRAWINGS / DOCUMENTS.
- 05.IN CASE OF ANY DISCRIPANCY THE SAME SHALLBE REFERRED TO THE ARCHITECT.

*CAUTION:
WHILE EVERY ATTEMPT HAS BEEN MADE IN THE PREPARATION OF THIS DRAWING TO AVOID MISTAKES,THE MAKER CANNOT GUARENTEE AGAINST THE HUMAN ERROR. THE CONTRACTOR ON THE JOB MUST CHECK ALL DIMENSIONS AND OTHER DETAILS AND BE RESPONSIBLE FOR THE SAME

- 1.Mirror
- 2. Wash basin wall hung
- 3. Wall hung wc
- 4.Health faucet
- 5.Floor trap
- 6.Urinal
- 7.Wash basin counter top

TOILETS

- Floor - Kajaria Mountain Rock Dark (40 x 40)
 - Wall - Kajaria Zara Sand (40 x80)
 - Highlighter Wall - Kajaria Zara Decor (40 x80)
- ledge /wash counter- normal black granite

REVISIONS:-

NO	DATE	DESCRIPTION

PROJECT:-
MPEDA

TITLE:-
MPEDA CONFERENCE
TOILET TILE DETAILS

REFERENCE <input type="checkbox"/>	SANCTION <input type="checkbox"/>
WORKING <input type="checkbox"/>	TENDER <input type="checkbox"/>
DWN: KURIACHAN	SCALE: 1:100
CKD:	SHEET NO:14
	SHEET SIZE:A3
	DATE: 28.06.2021

All dimensions are in metres,unless specified

INSPIRATION

for nature friendly built environmen t


3rd floor Andryan Arcade, North of BTH Sarovaram,
Kannadikkadu, NH bypass, Maradu P.O,
Kochi-682304, Kerala, India

Email: inspiration@inspire-india.com
inspire@vsnl.com
www.inspire-india.com


THIS DRAWING IS THE PROPERTY OF INSPIRATION. IT IS NOT TO BE REPRODUCED, COPIED, HANDED OVER TO A THIRD PARTY OR USED FOR ANY PURPOSE OTHER THAN THAT FOR WHICH IT HAS BEEN LOANED.

DWG. NO.


MPEDA/CONF/WD/14/00/28.06.2021

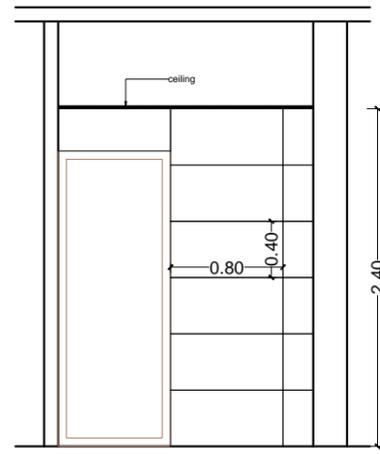


ELEVATION T

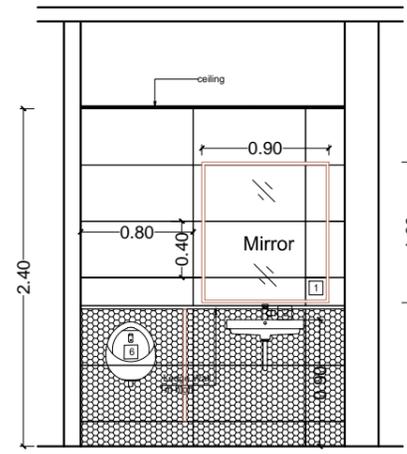


ELEVATION U

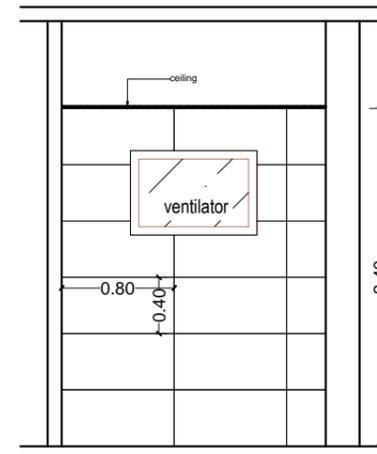


ELEVATION A1

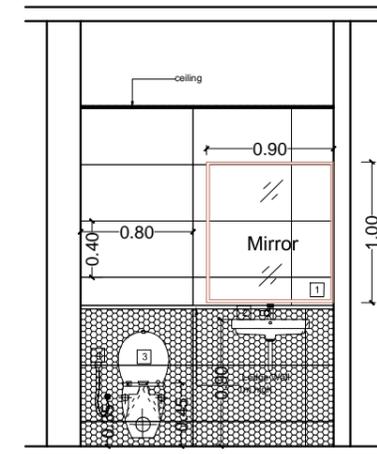


ELEVATION A2

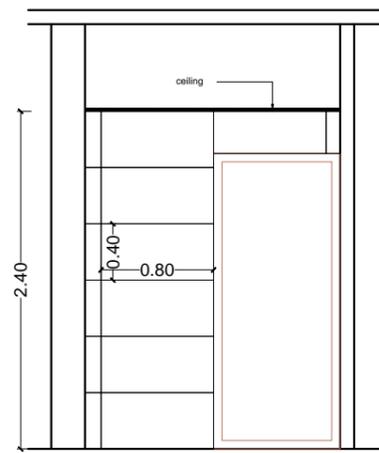


ELEVATION V

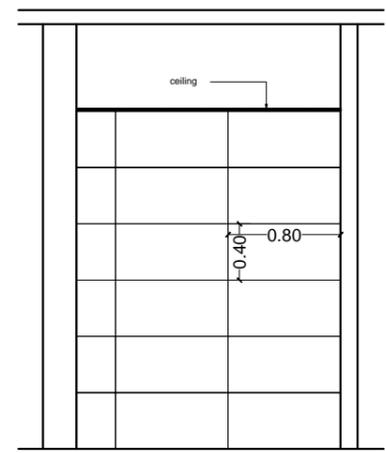

ELEVATION W

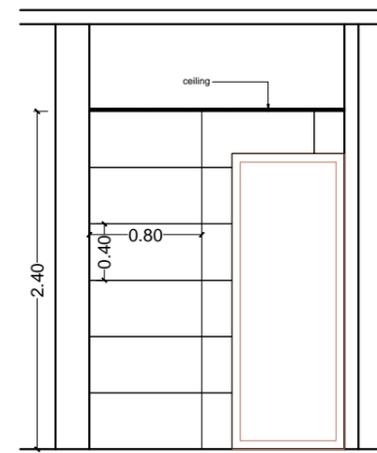

ELEVATION A3

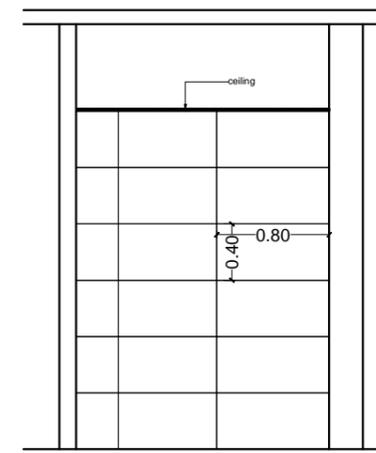

ELEVATION A4

NOTES:-

- 01.ALL DIMENSIONS SHALL BE COUNTER CHECKED ON THE SITE PRIOR TO START OF WORK.
- 02.WRITTEN DIMENSIONS SHOULD BE FOLLOWED.
- 03.ANY CHANGE REQUIRED SHALL BE CONFIRMED WITH THE ARCHITECT PRIOR TO START OF WORK.
- 04.THIS DRAWING SHALL BE READ IN CONJUNCTION WITH OTHER PERTINENT DRAWINGS / DOCUMENTS.
- 05.IN CASE OF ANY DISCRIPANCY THE SAME SHALLBE REFERRED TO THE ARCHITECT.

*CAUTION:
WHILE EVERY ATTEMPT HAS BEEN MADE IN THE PREPARATION OF THIS DRAWING TO AVOID MISTAKES,THE MAKER CANNOT GUARENTEE AGAINST THE HUMAN ERROR. THE CONTRACTOR ON THE JOB MUST CHECK ALL DIMENSIONS AND OTHER DETAILS AND BE RESPONSIBLE FOR THE SAME

- 1.Mirror
- 2. Wash basin wall hung
- 3. Wall hung wc
- 4.Health faucet
- 5.Floor trap
- 6.Urinal
- 7.Wash basin counter top

TOILETS

- Floor - Kajaria Mountain Rock Dark (40 x 40)
 - Wall - Kajaria Zara Sand (40 x80)
 - Highlighter Wall - Kajaria Zara Decor (40 x80)
- ledge /wash counter- normal black granite

REVISIONS:-

NO	DATE	DESCRIPTION

PROJECT:-

MPEDA

TITLE:-

MPEDA CONFERENCE

TOILET TILE DETAILS

REFERENCE	<input type="checkbox"/>	SANCTION	<input type="checkbox"/>
WORKING	<input type="checkbox"/>	TENDER	<input type="checkbox"/>
DWN: KURIACHAN	SCALE: 1:100	SHEET NO:15	
CKD:	SHEET SIZE:A3	DATE: 28.06.2021	

All dimensions are in metres,unless specified

INSPIRATION

for nature friendly built environmen t


3rd floor Andryan Arcade, North of BTH Sarovaram,
Kannadikkadu, NH bypass, Maradu P.O,
Kochi-682304, Kerala, India

Email: inspiration@inspire-india.com
inspire@vsnl.com
www.inspire-india.com


THIS DRAWING IS THE PROPERTY OF INSPIRATION. IT IS NOT TO BE REPRODUCED, COPIED, HANDED OVER TO A THIRD PARTY OR USED FOR ANY PURPOSE OTHER THAN THAT FOR WHICH IT HAS BEEN LOANED.

DWG. NO.


MPEDA/CONF/WD/15/00/28.06.2021

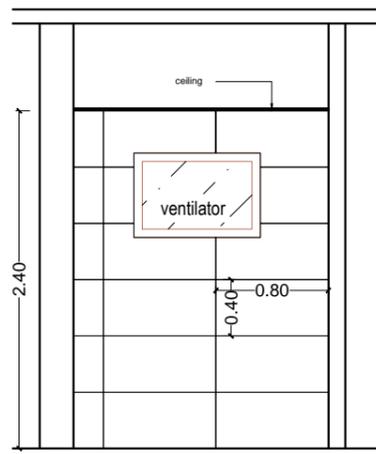


ELEVATION B1

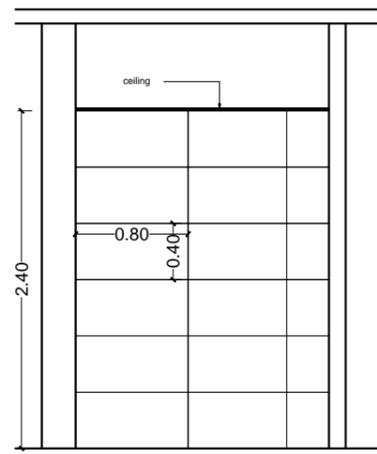


ELEVATION B2

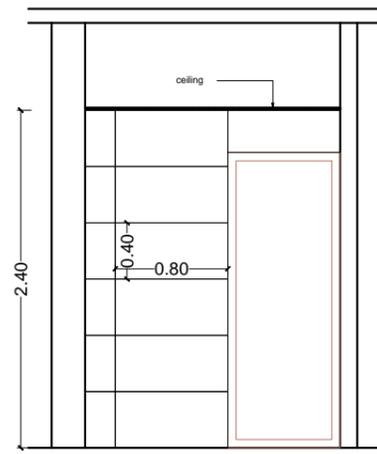


ELEVATION C1

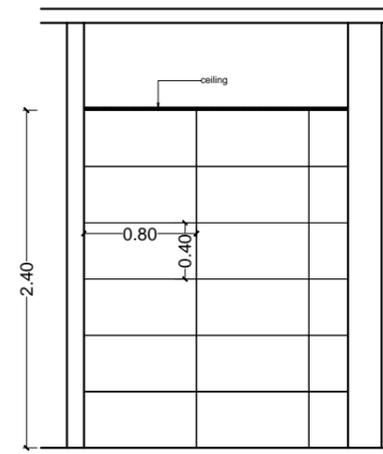


ELEVATION C2

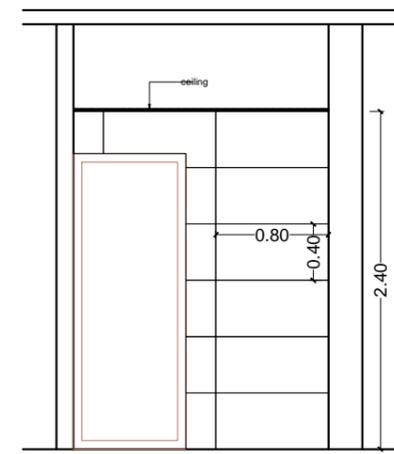


ELEVATION B3

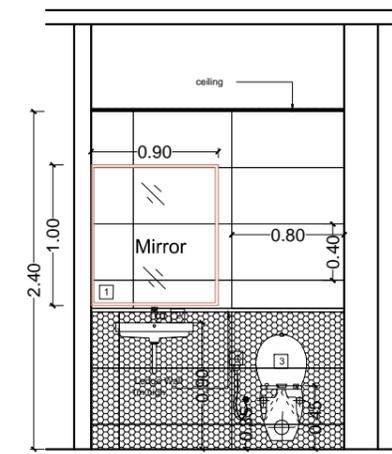



ELEVATION B4

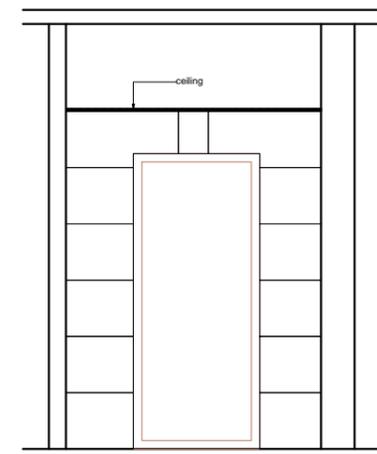


ELEVATION C3

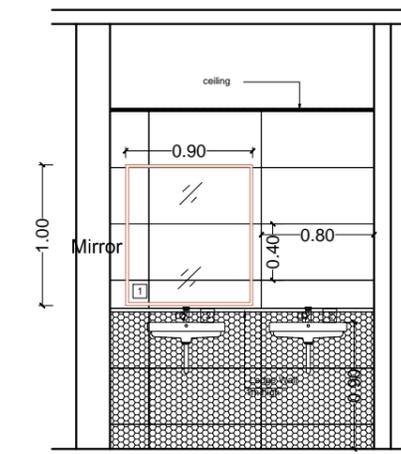

ELEVATION C4

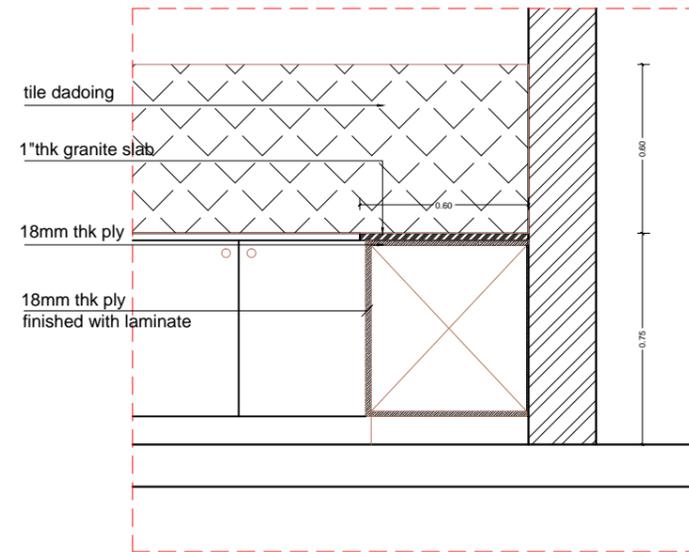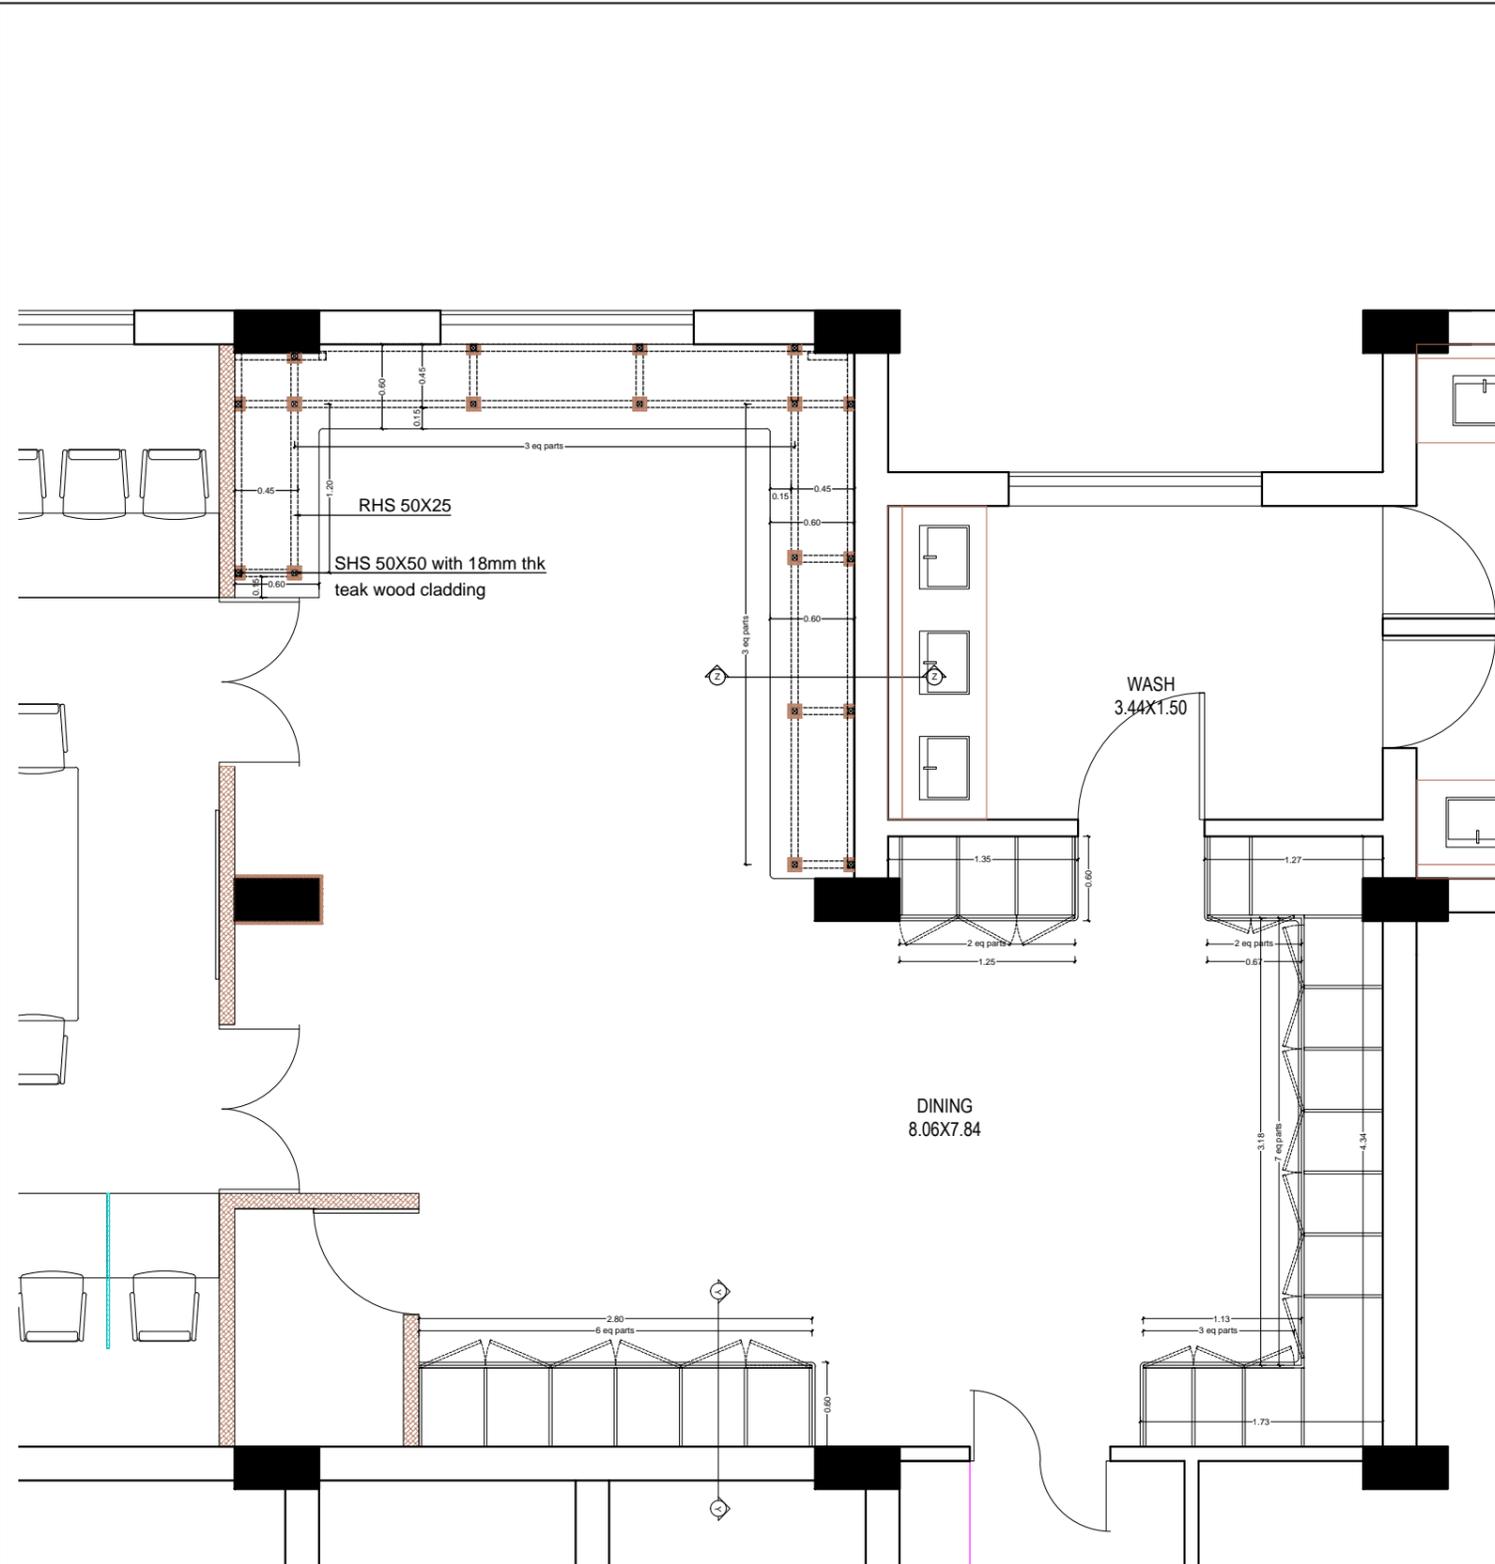

SECTION YY
SCALE 1:25

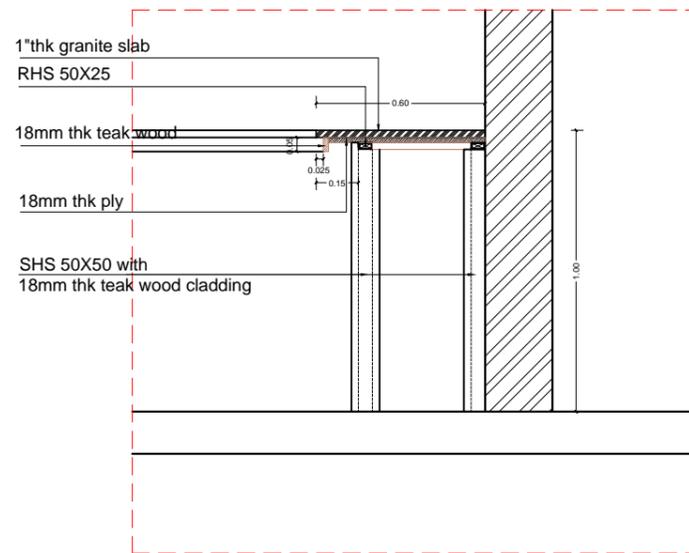

SECTION ZZ
SCALE 1:25

NOTES:-

- 01. ALL DIMENSIONS SHALL BE COUNTER CHECKED ON THE SITE PRIOR TO START OF WORK.
- 02. WRITTEN DIMENSIONS SHOULD BE FOLLOWED.
- 03. ANY CHANGE REQUIRED SHALL BE CONFIRMED WITH THE ARCHITECT PRIOR TO START OF WORK.
- 04. THIS DRAWING SHALL BE READ IN CONJUNCTION WITH OTHER PERTINENT DRAWINGS / DOCUMENTS.
- 05. IN CASE OF ANY DISCREPANCY THE SAME SHALL BE REFERRED TO THE ARCHITECT.

*CAUTION:
WHILE EVERY ATTEMPT HAS BEEN MADE IN THE PREPARATION OF THIS DRAWING TO AVOID MISTAKES, THE MAKER CANNOT GUARANTEE AGAINST THE HUMAN ERROR. THE CONTRACTOR ON THE JOB MUST CHECK ALL DIMENSIONS AND OTHER DETAILS AND BE RESPONSIBLE FOR THE SAME

REVISIONS:-

NO	DATE	DESCRIPTION

PROJECT:-

MPEDA

TITLE:-

MPEDA CONFERENCE
BUFFET & DINING COUNTER DETAILS

REFERENCE	<input type="checkbox"/>	SANCTION	<input type="checkbox"/>
WORKING	<input type="checkbox"/>	TENDER	<input type="checkbox"/>
DWN: KURIACHAN	SCALE: 1:100	SHEET NO: 16	
CKD:	SHEET SIZE: A3	DATE: 28.06.2021	

All dimensions are in metres, unless specified

INSPIRATION

for nature friendly built environment





3rd floor Andryan Arcade, North of BTH Sarovaram,
Kannadikkadu, NH bypass, Maradu P.O,
Kochi-682304, Kerala, India

Email: inspiration@inspire-india.com
inspire@vsnl.com
www.inspire-india.com

THIS DRAWING IS THE PROPERTY OF INSPIRATION. IT IS NOT TO BE REPRODUCED, COPIED, HANDED OVER TO A THIRD PARTY OR USED FOR ANY PURPOSE OTHER THAN THAT FOR WHICH IT HAS BEEN LOANED.

DWG. NO.

MPEDA/CONF/WD/16/00/28.06.2021

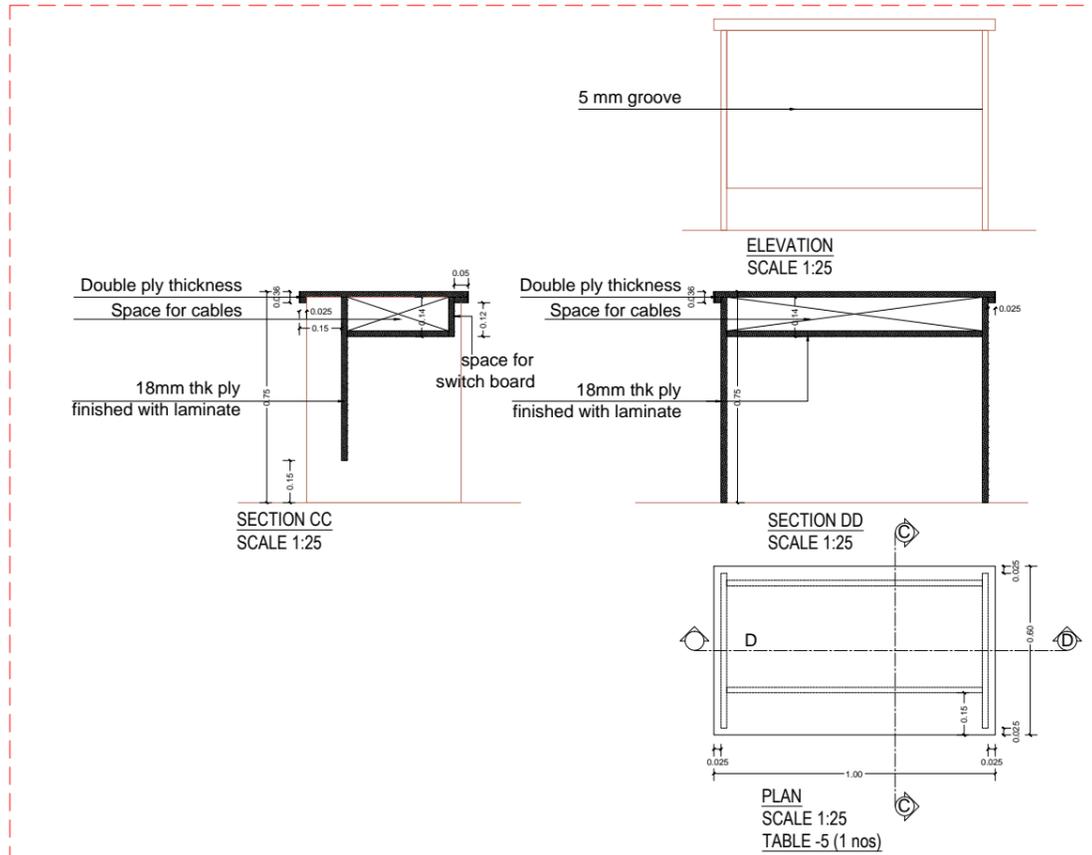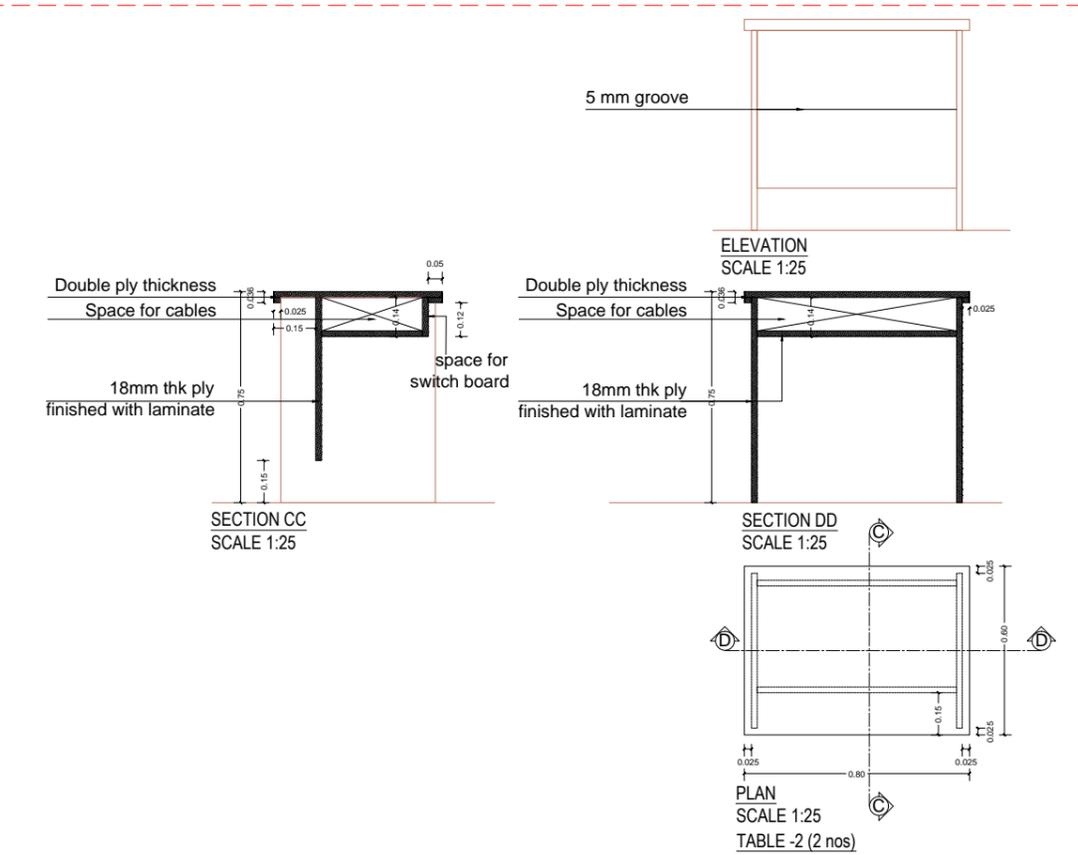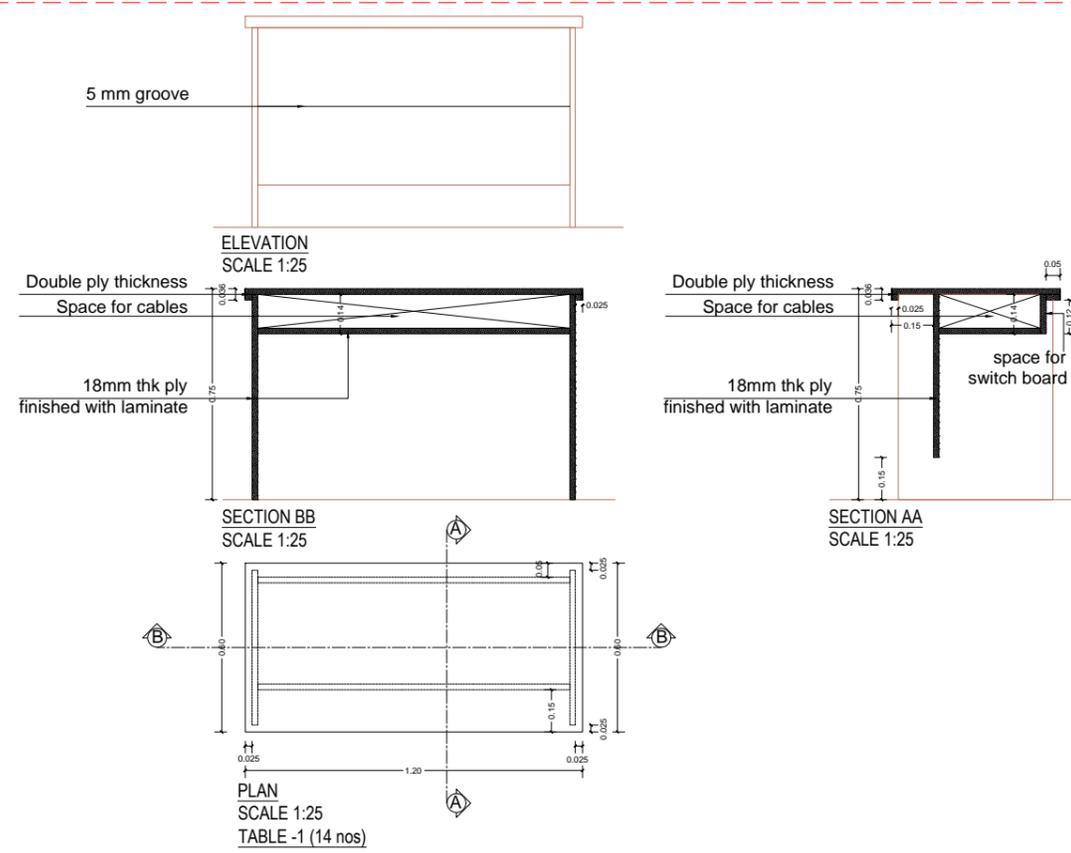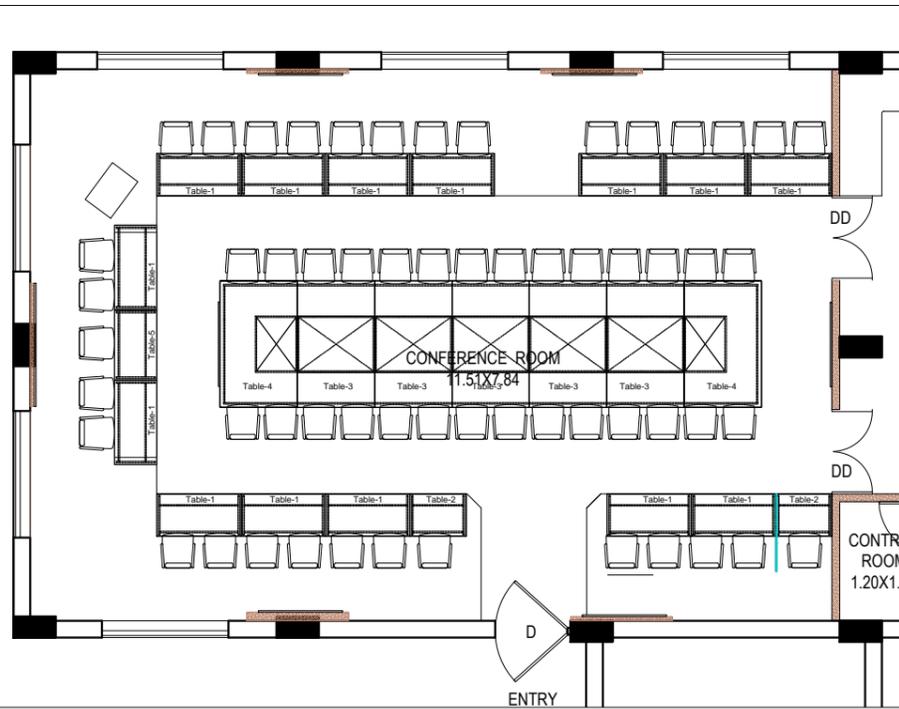

NOTES:-

- 01. ALL DIMENSIONS SHALL BE COUNTER CHECKED ON THE SITE PRIOR TO START OF WORK.
- 02. WRITTEN DIMENSIONS SHOULD BE FOLLOWED.
- 03. ANY CHANGE REQUIRED SHALL BE CONFIRMED WITH THE ARCHITECT PRIOR TO START OF WORK.
- 04. THIS DRAWING SHALL BE READ IN CONJUNCTION WITH OTHER PERTINENT DRAWINGS / DOCUMENTS.
- 05. IN CASE OF ANY DISCREPANCY THE SAME SHALL BE REFERRED TO THE ARCHITECT.

*CAUTION: WHILE EVERY ATTEMPT HAS BEEN MADE IN THE PREPARATION OF THIS DRAWING TO AVOID MISTAKES, THE MAKER CANNOT GUARANTEE AGAINST THE HUMAN ERROR. THE CONTRACTOR ON THE JOB MUST CHECK ALL DIMENSIONS AND OTHER DETAILS AND BE RESPONSIBLE FOR THE SAME

REVISIONS:-

NO	DATE	DESCRIPTION

PROJECT:-
MPEDA

TITLE:-
MPEDA CONFERENCE
CONFERENCE TABLE DETAILS

REFERENCE <input type="checkbox"/>	SANCTION <input type="checkbox"/>
WORKING <input type="checkbox"/>	TENDER <input type="checkbox"/>
DWN: KURIACHAN	SCALE: 1:100
CKD:	SHEET NO: 18
	SHEET SIZE: A3
	DATE: 28.06.2021

All dimensions are in metres, unless specified

INSPIRATION

for nature friendly built environment
3rd floor Andryan Arcade, North of BTH Sarovaram,
Kannadikkadu, NH bypass, Maradu P.O,
Kochi-682304, Kerala, India

Email: inspiration@inspire-india.com
inspire@vsnl.com
www.inspire-india.com

THIS DRAWING IS THE PROPERTY OF INSPIRATION. IT IS NOT TO BE REPRODUCED, COPIED, HANDED OVER TO A THIRD PARTY OR USED FOR ANY PURPOSE OTHER THAN THAT FOR WHICH IT HAS BEEN LOANED.

DWG. NO.
MPEDA/CONF/WD/18/00/28.06.2021

NOTES:-

- 01. ALL DIMENSIONS SHALL BE COUNTER CHECKED ON THE SITE PRIOR TO START OF WORK.
- 02. WRITTEN DIMENSIONS SHOULD BE FOLLOWED.
- 03. ANY CHANGE REQUIRED SHALL BE CONFIRMED WITH THE ARCHITECT PRIOR TO START OF WORK.
- 04. THIS DRAWING SHALL BE READ IN CONJUNCTION WITH OTHER PERTINENT DRAWINGS / DOCUMENTS.
- 05. IN CASE OF ANY DISCREPANCY THE SAME SHALL BE REFERRED TO THE ARCHITECT.

*CAUTION:
WHILE EVERY ATTEMPT HAS BEEN MADE IN THE PREPARATION OF THIS DRAWING TO AVOID MISTAKES, THE MAKER CANNOT GUARANTEE AGAINST THE HUMAN ERROR. THE CONTRACTOR ON THE JOB MUST CHECK ALL DIMENSIONS AND OTHER DETAILS AND BE RESPONSIBLE FOR THE SAME

REVISIONS:-

NO	DATE	DESCRIPTION

PROJECT:-
MPEDA

TITLE:-
MPEDA CONFERENCE
CONFERENCE TABLE DETAILS

REFERENCE	<input type="checkbox"/>	SANCTION	<input type="checkbox"/>
WORKING	<input type="checkbox"/>	TENDER	<input type="checkbox"/>
DWN: KURIACHAN	SCALE: 1:100	SHEET NO: 19	
CKD:	SHEET SIZE: A3	DATE: 28.06.2021	

All dimensions are in metres, unless specified

INSPIRATION

for nature friendly built environment
3rd floor Andryan Arcade, North of BTH Sarovaram,
Kannadikkadu, NH bypass, Maradu P.O,
Kochi-682304, Kerala, India

Email: inspiration@inspire-india.com
inspire@vsnl.com
www.inspire-india.com

THIS DRAWING IS THE PROPERTY OF INSPIRATION. IT IS NOT TO BE REPRODUCED, COPIED, HANDED OVER TO A THIRD PARTY OR USED FOR ANY PURPOSE OTHER THAN THAT FOR WHICH IT HAS BEEN LOANED.

DWG. NO.

MPEDA/CONF/WD/19/00/28.06.2021

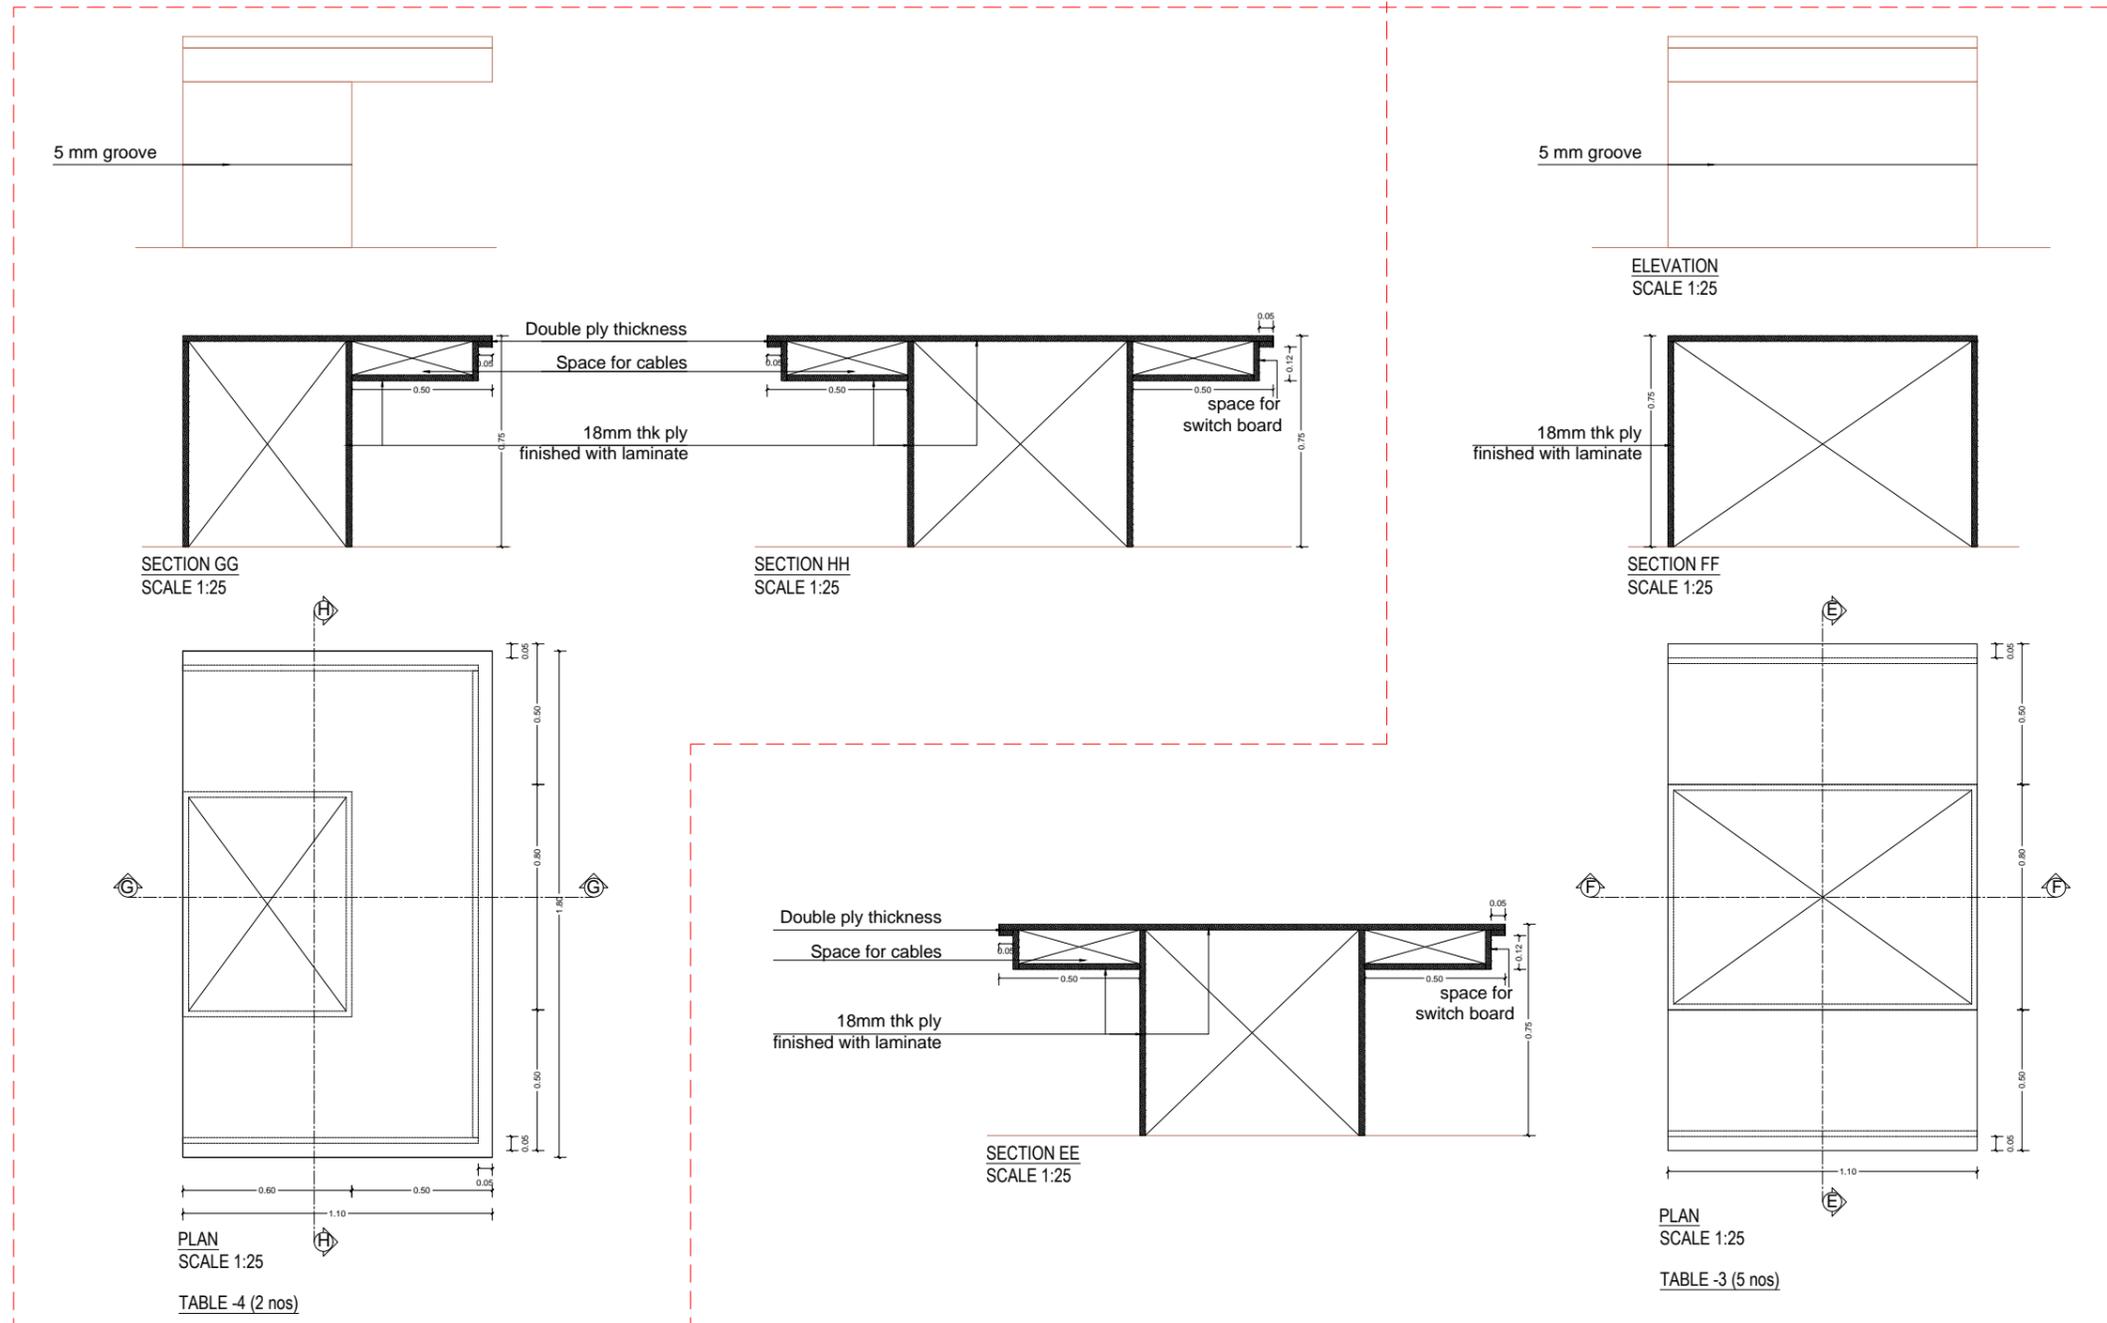


TABLE -4 (2 nos)

TABLE -3 (5 nos)